


NO.	REVISIONS	DATE
A	Design development revision. Revision to structural grid, wall below stair and 1FL increased by 170mm to engineers' comments. Unit numbering revised.	08/11/17
B	Thermal insulation added and overall thickness increased to G/F office/warehouse dividing walls meet Part L requirement. 1FL walls adjusted to suit. Office curtain walls and windows repositioned to match U1-4.	17/11/17
C	Lower focalisers added. General drawing development	29/11/17


Note:
Walls between office and warehouse to achieve a minimum U-value of 0.27 W/m²K and FR 60mins. Doors between office and warehouse to achieve a minimum U-value of 2.2 W/m²K and FR 60mins.

Note:
All compartmentation walls between each unit to achieve FR 60mins.

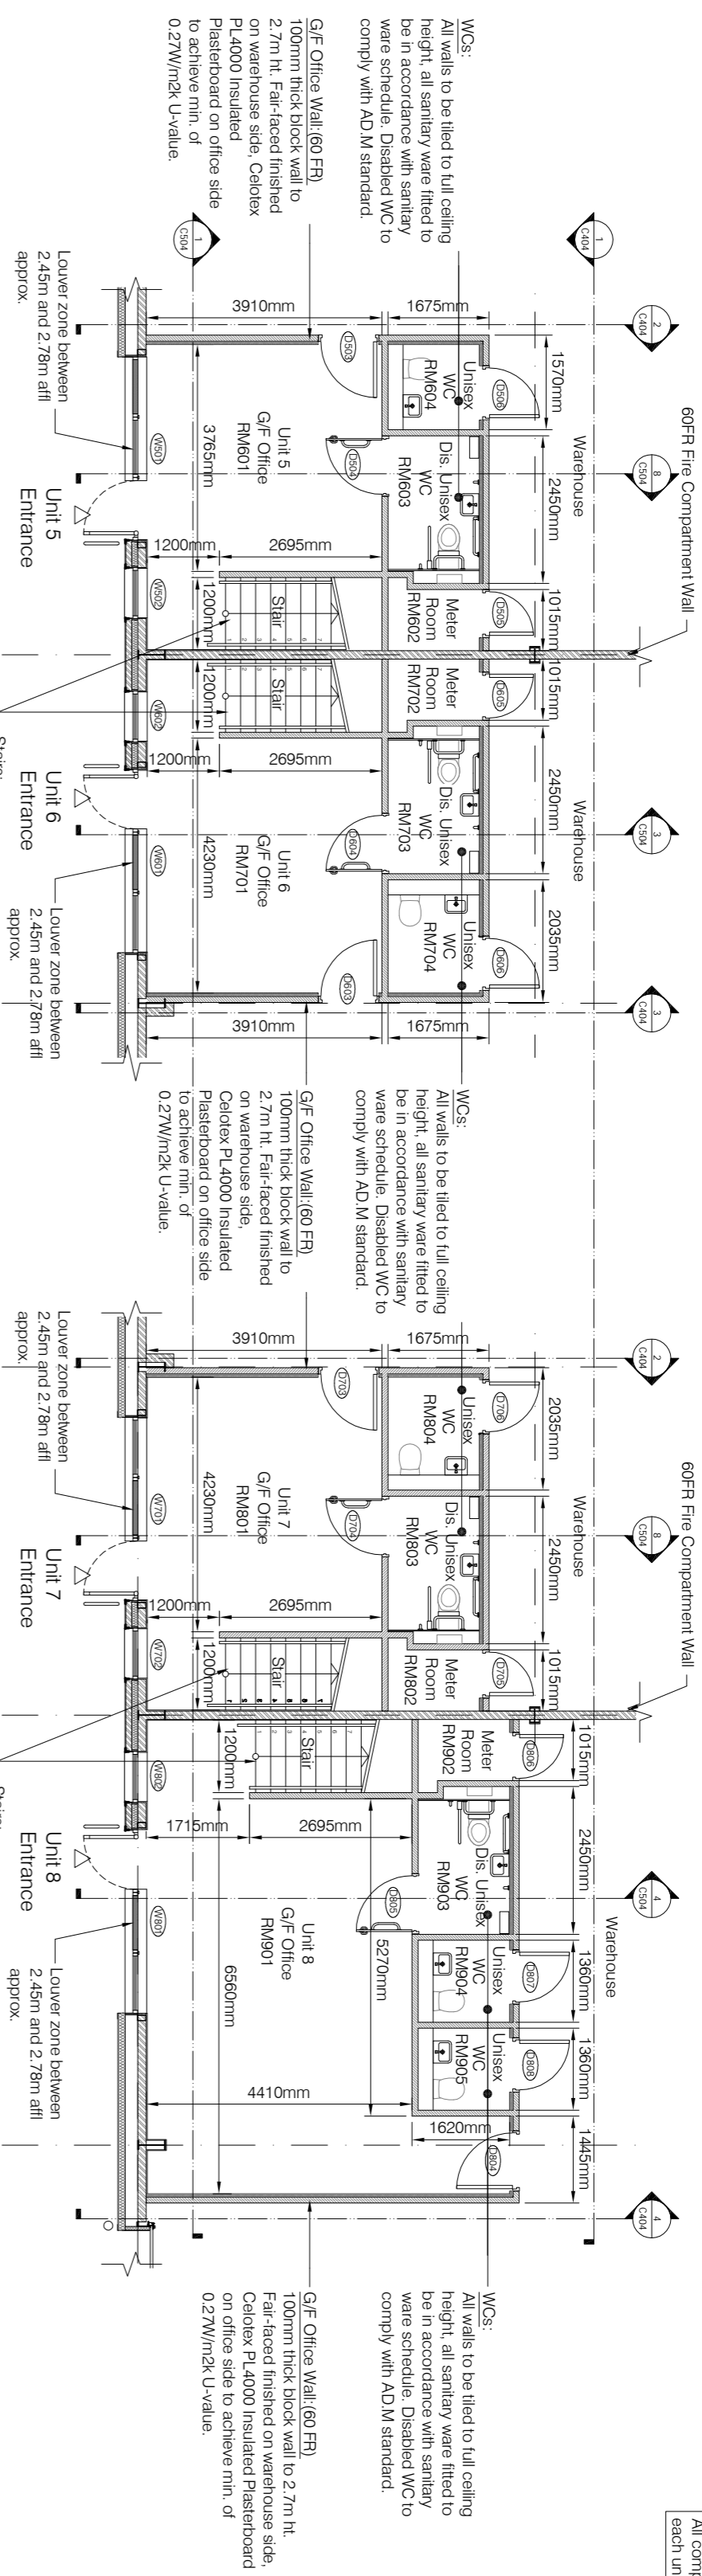


1 Office Ground Floor Plan
Scale: 1:100

Stairs:
ADM standard timber stairs to be supported on and fixed to the floor slab. Stainless steel brush finished circular section handrails bracket fixed to stair enclosure walls. Treads will be ready to receive floor finish and to have contrasting coloured nosings. See spec clause L30 for details.

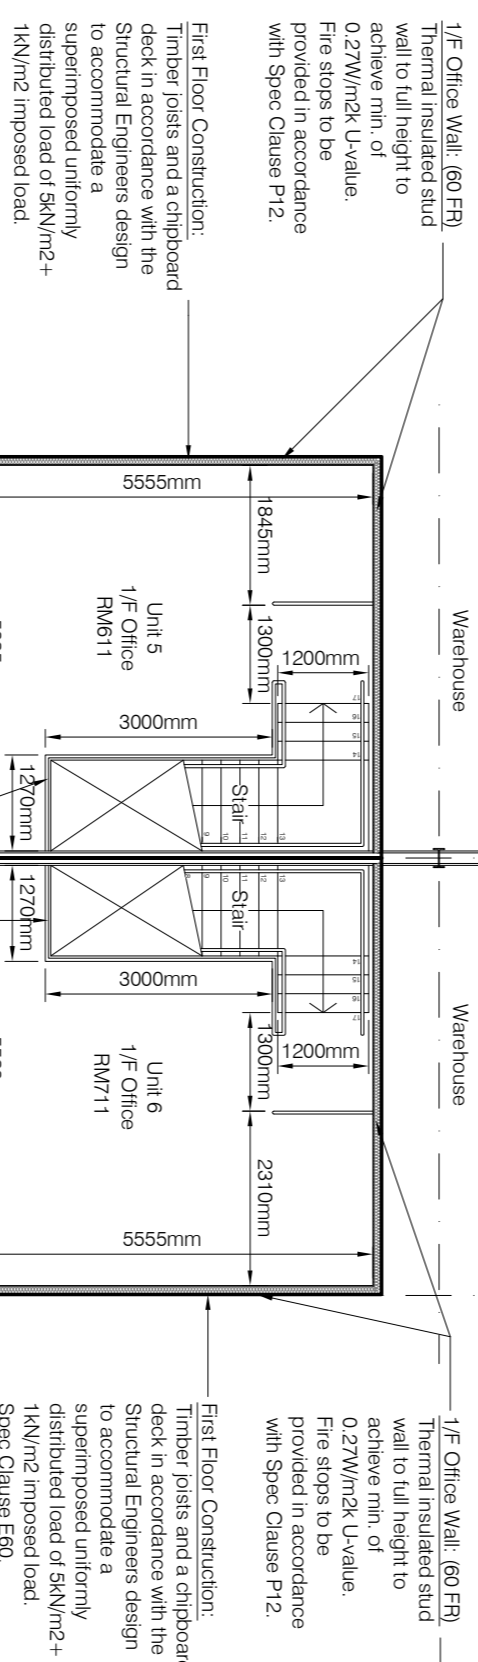

2 Office First Floor Plan
Scale: 1:100

Balustrades and Handrails:
1100mm high stainless steel balustrade with perforated stainless steel infill panels and a 125mm high stainless steel kick plate all securely fixed to the floor with reinforced bolt through fixings.
See spec clause L30 for details.

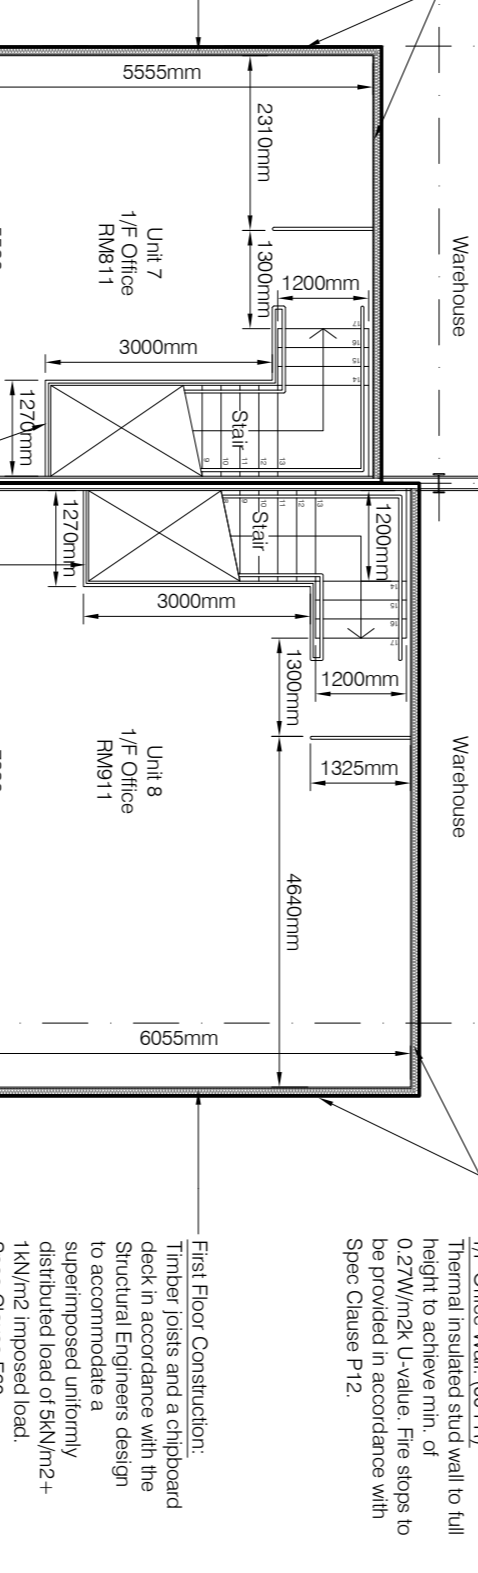

1/F Office Wall: (60 FR)
Thermal insulated stud wall to full height to achieve min. of 0.27W/m²K U-value. Fire stops to be provided in accordance with Spec Clause P12.

First Floor Construction:
Timber joists and a chipboard deck in accordance with the Structural Engineers design to accommodate a superimposed uniformly distributed load of 5kN/m²+ 1kN/m² imposed load. Spec Clause E60.

For Tender

<p>CLIENT</p> <p>Blakelands LLP</p>	<p>THE D.C.M. PARTNERSHIP</p> <p>110, 111, 112, 113,1000</p>	<p>PROJECT</p> <p>865/C/204C</p>	<p>OWNER</p> <p>Pinces Business Centre Summerleys Road</p>
--	---	---	---