




1 Site Entrance
Scale: 1:100

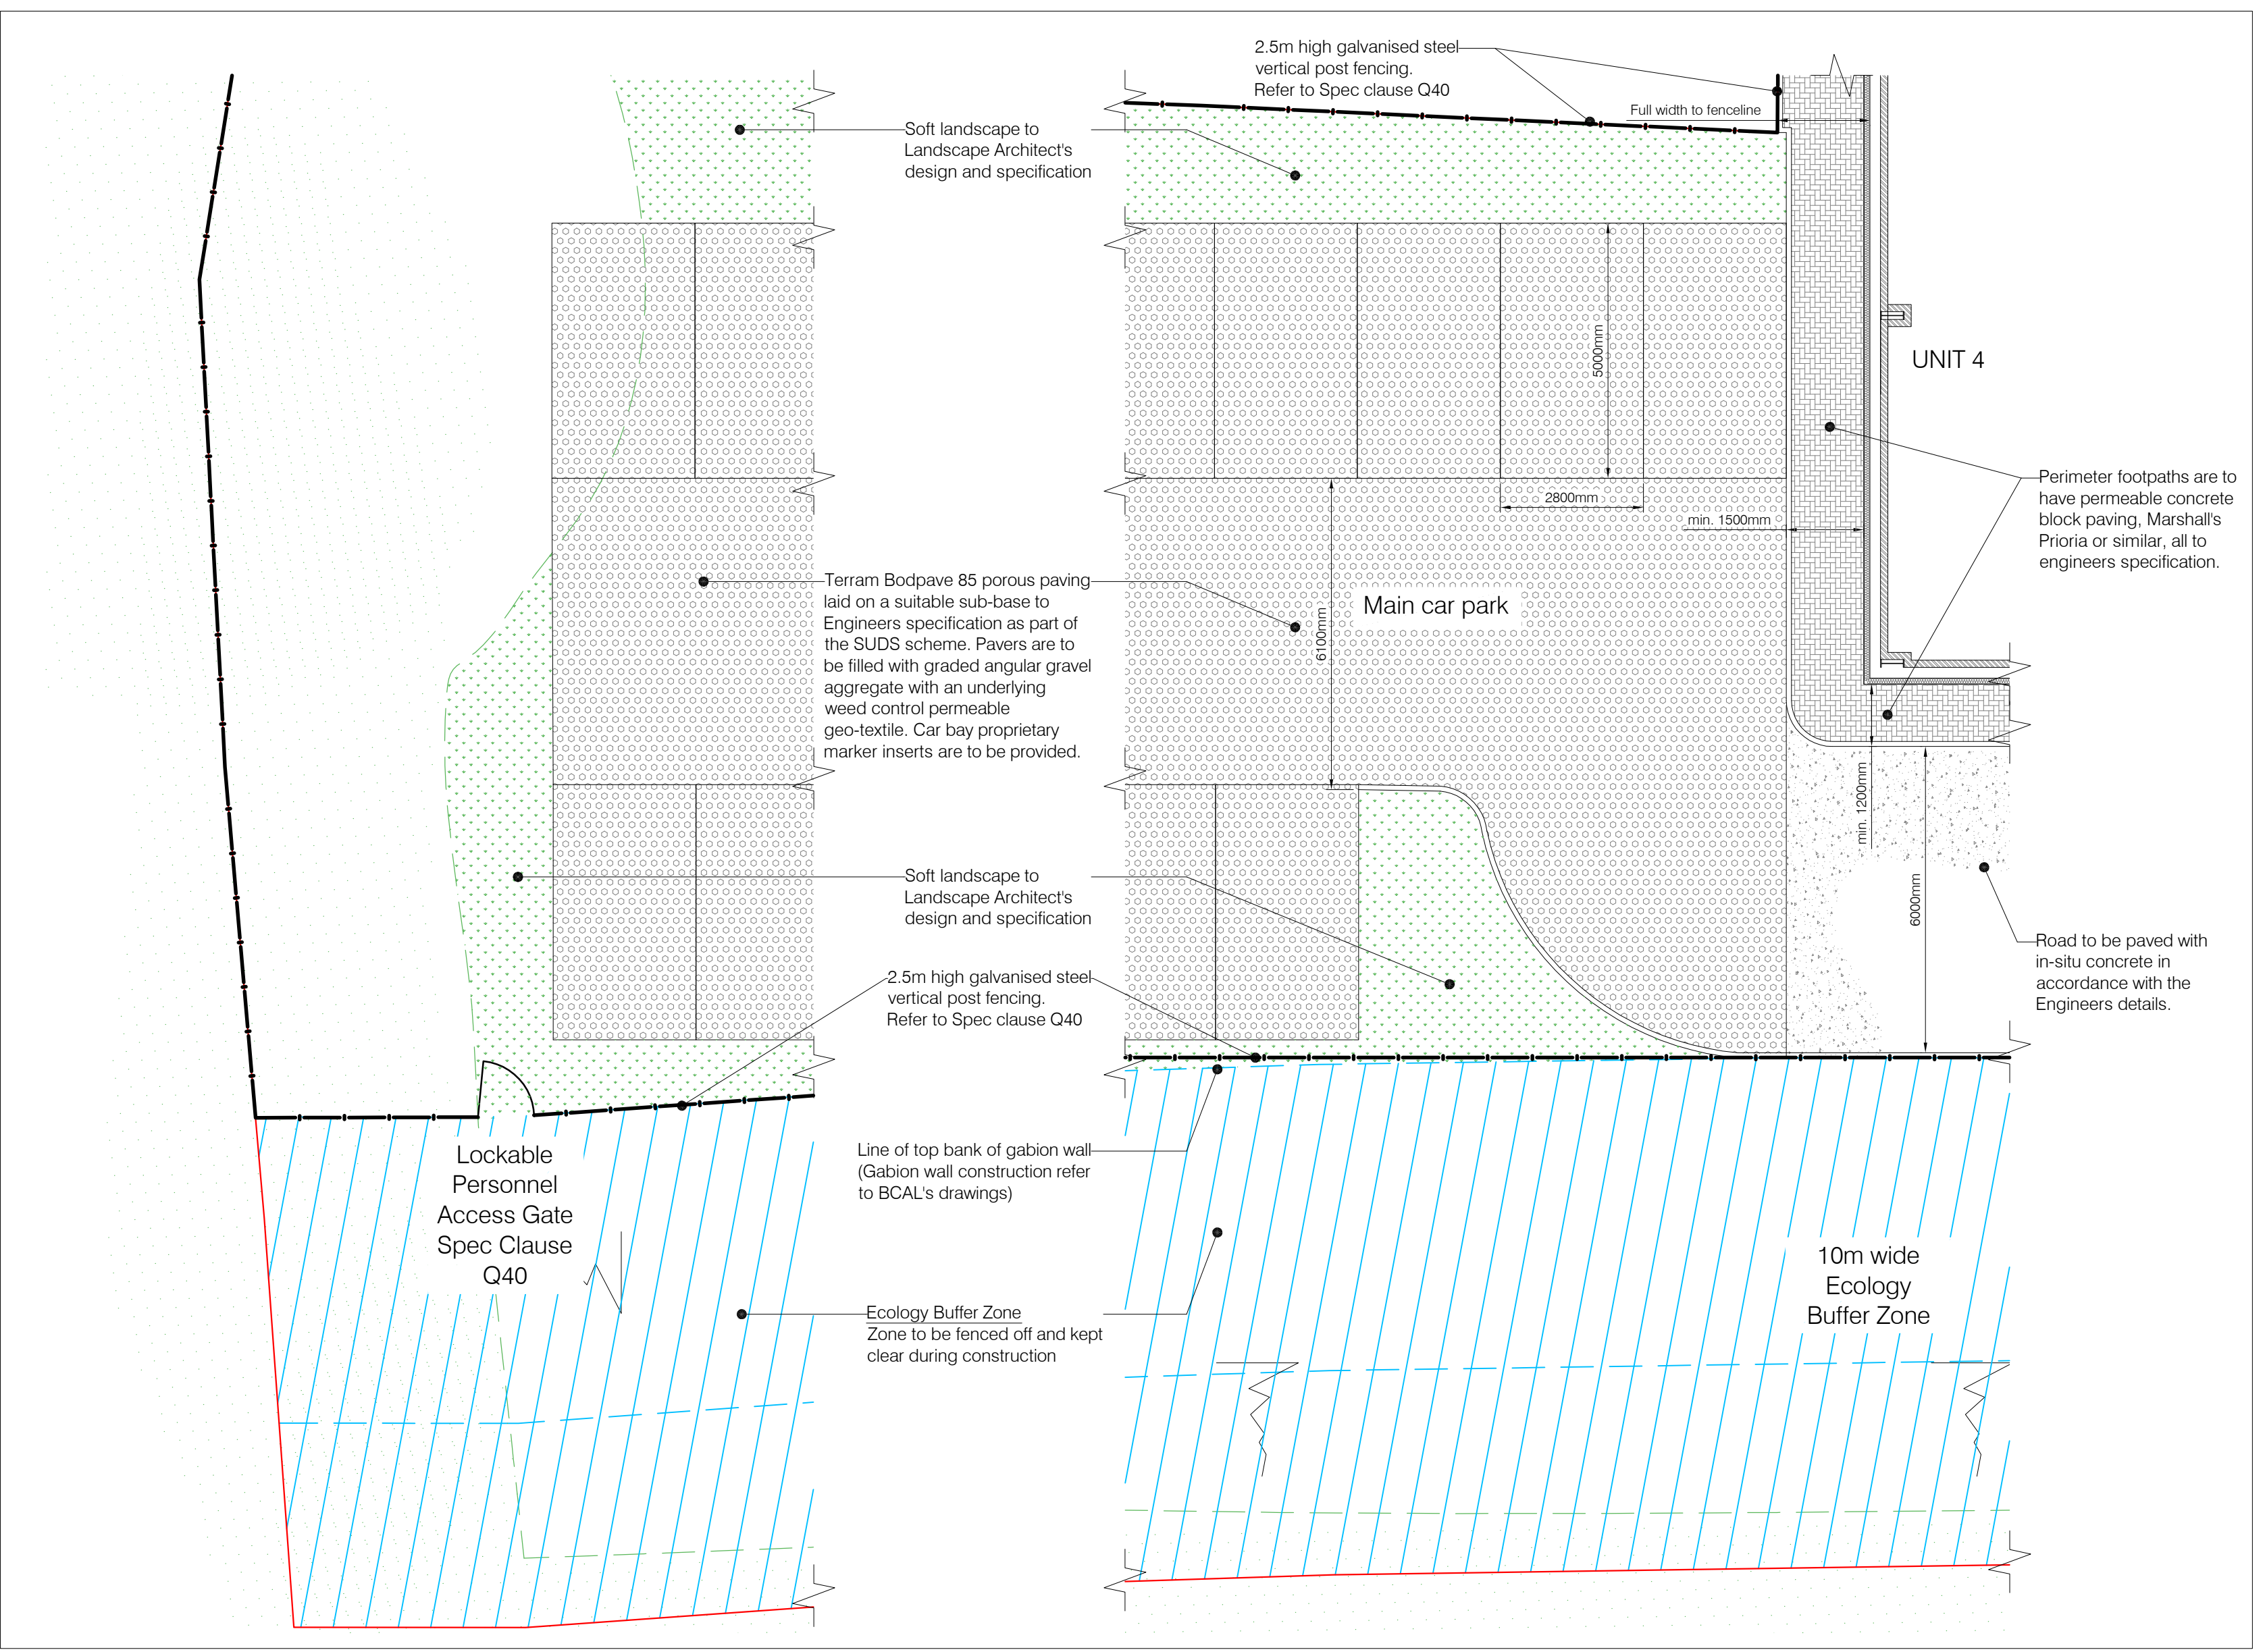

2 Main Car Park
Scale: 1:100

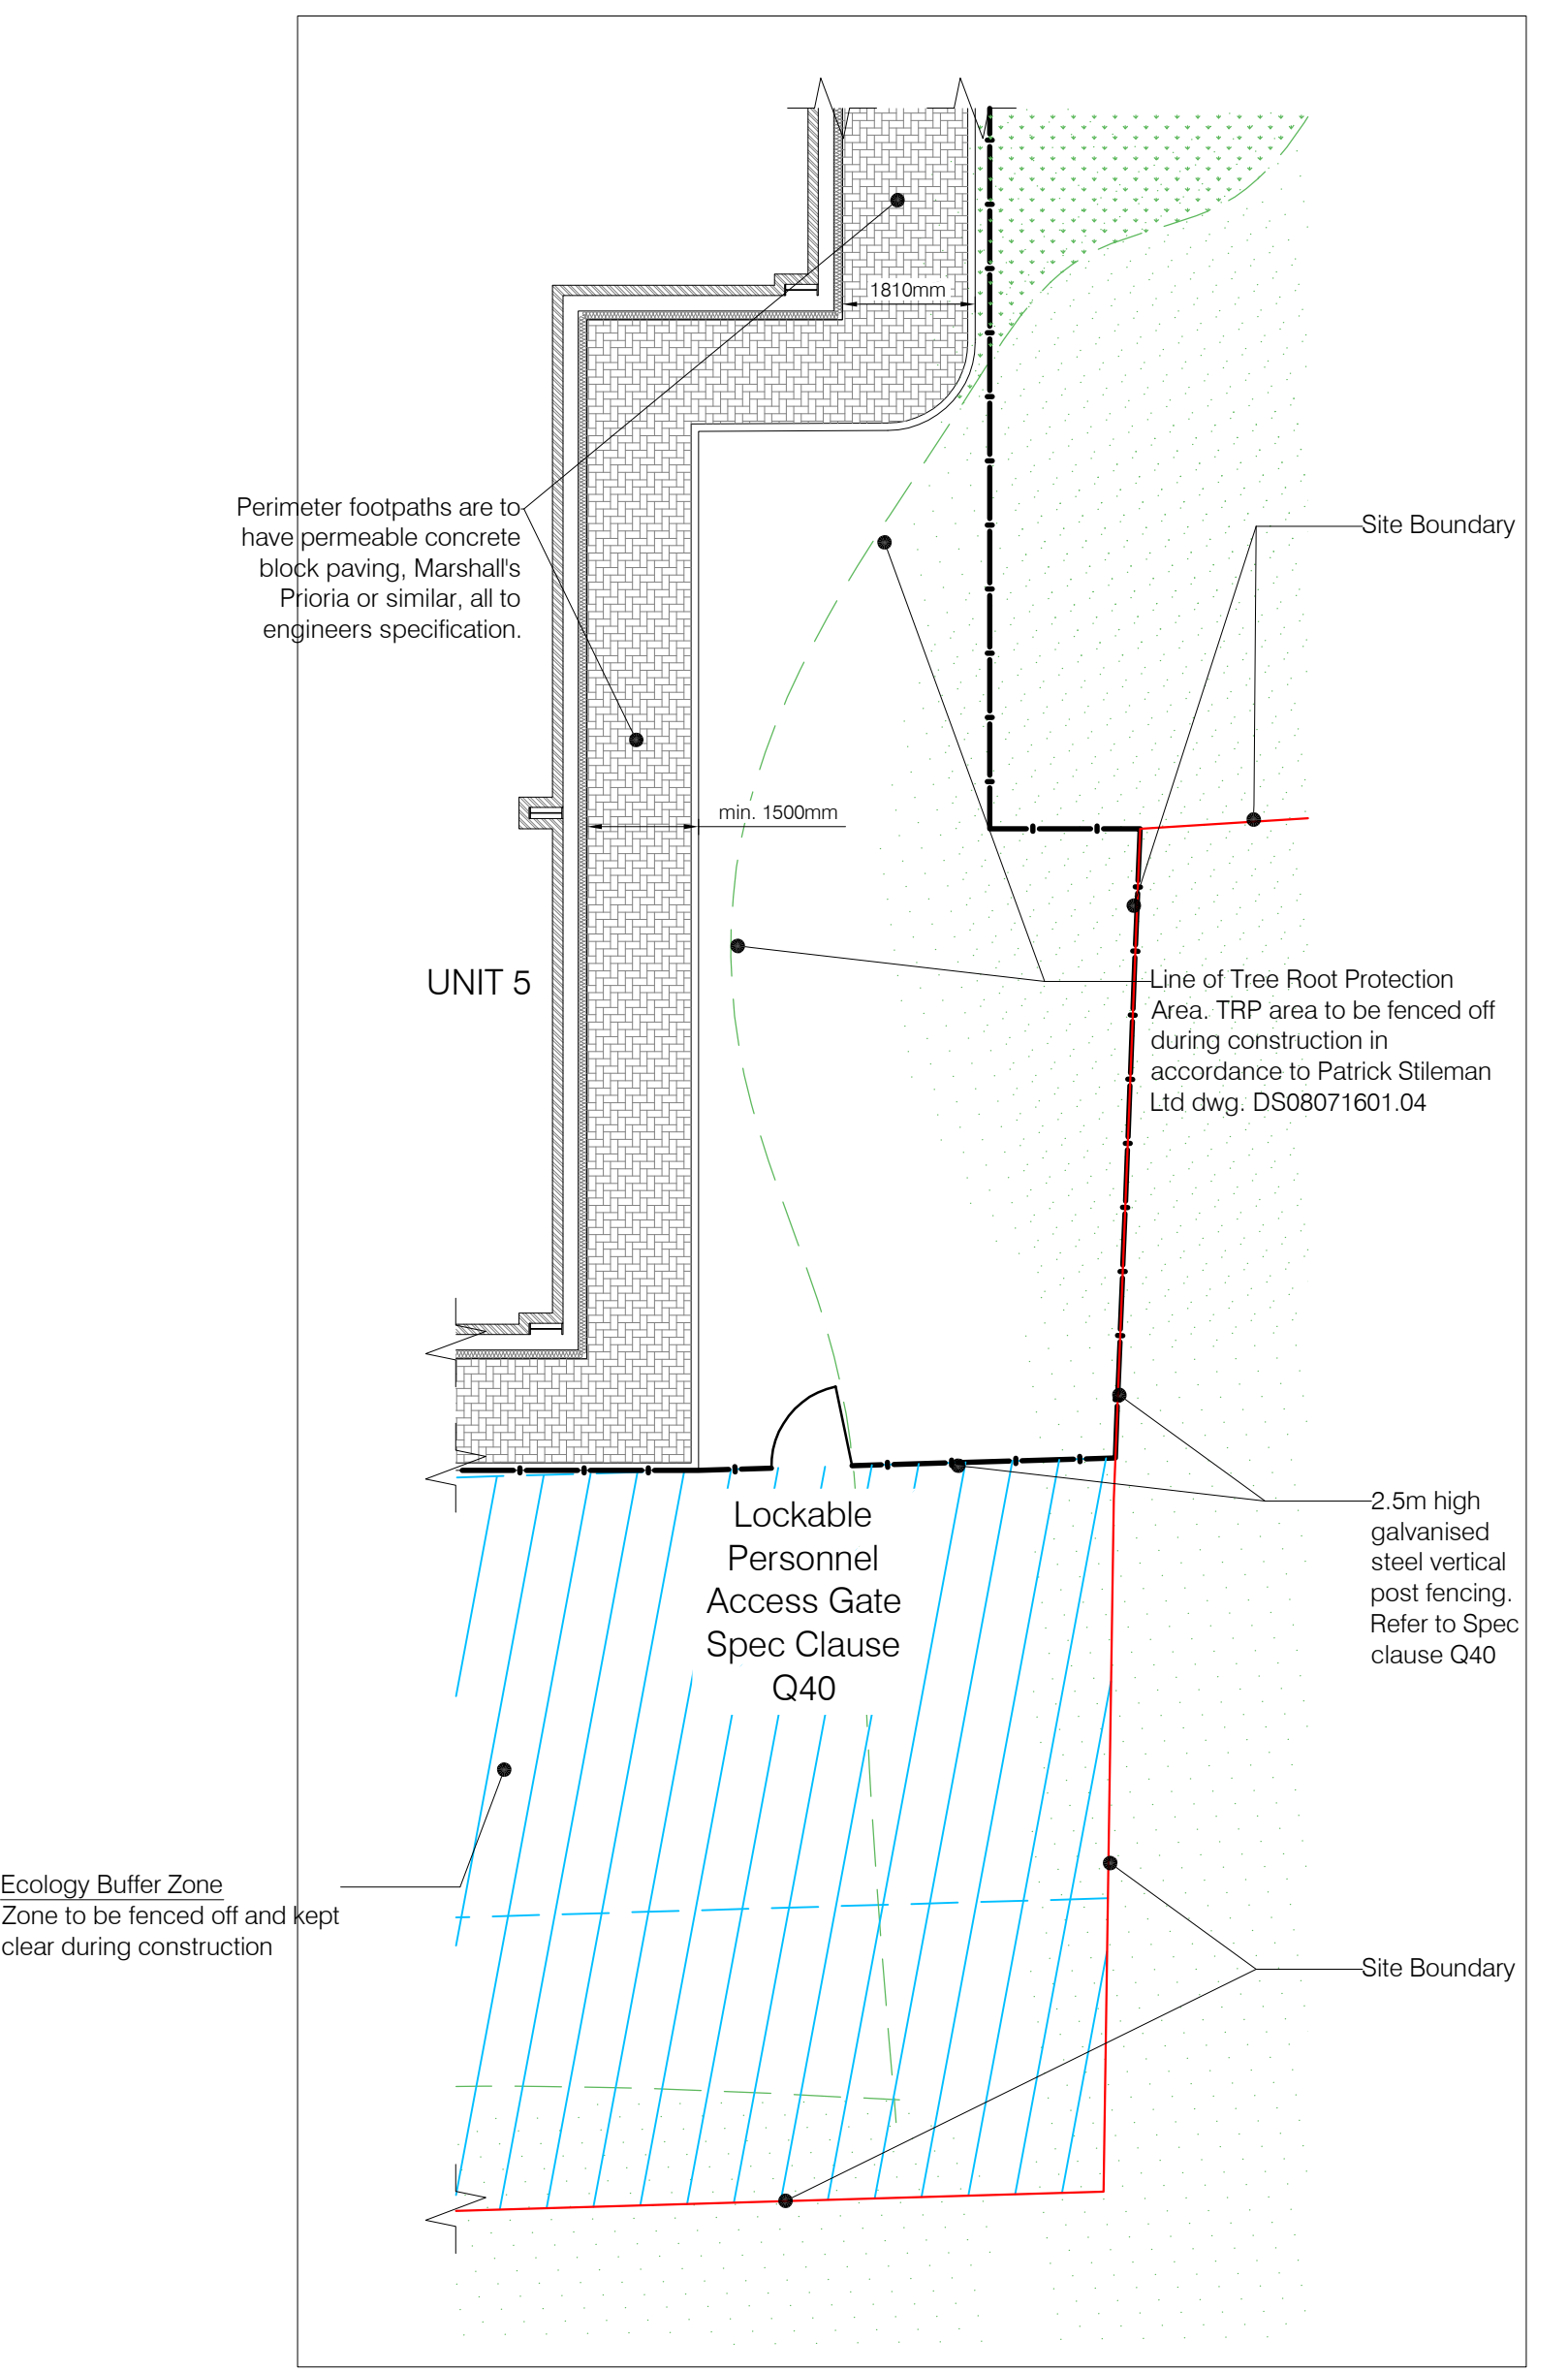

3 Unit 5 Fire Escape Footpath
Scale: 1:100

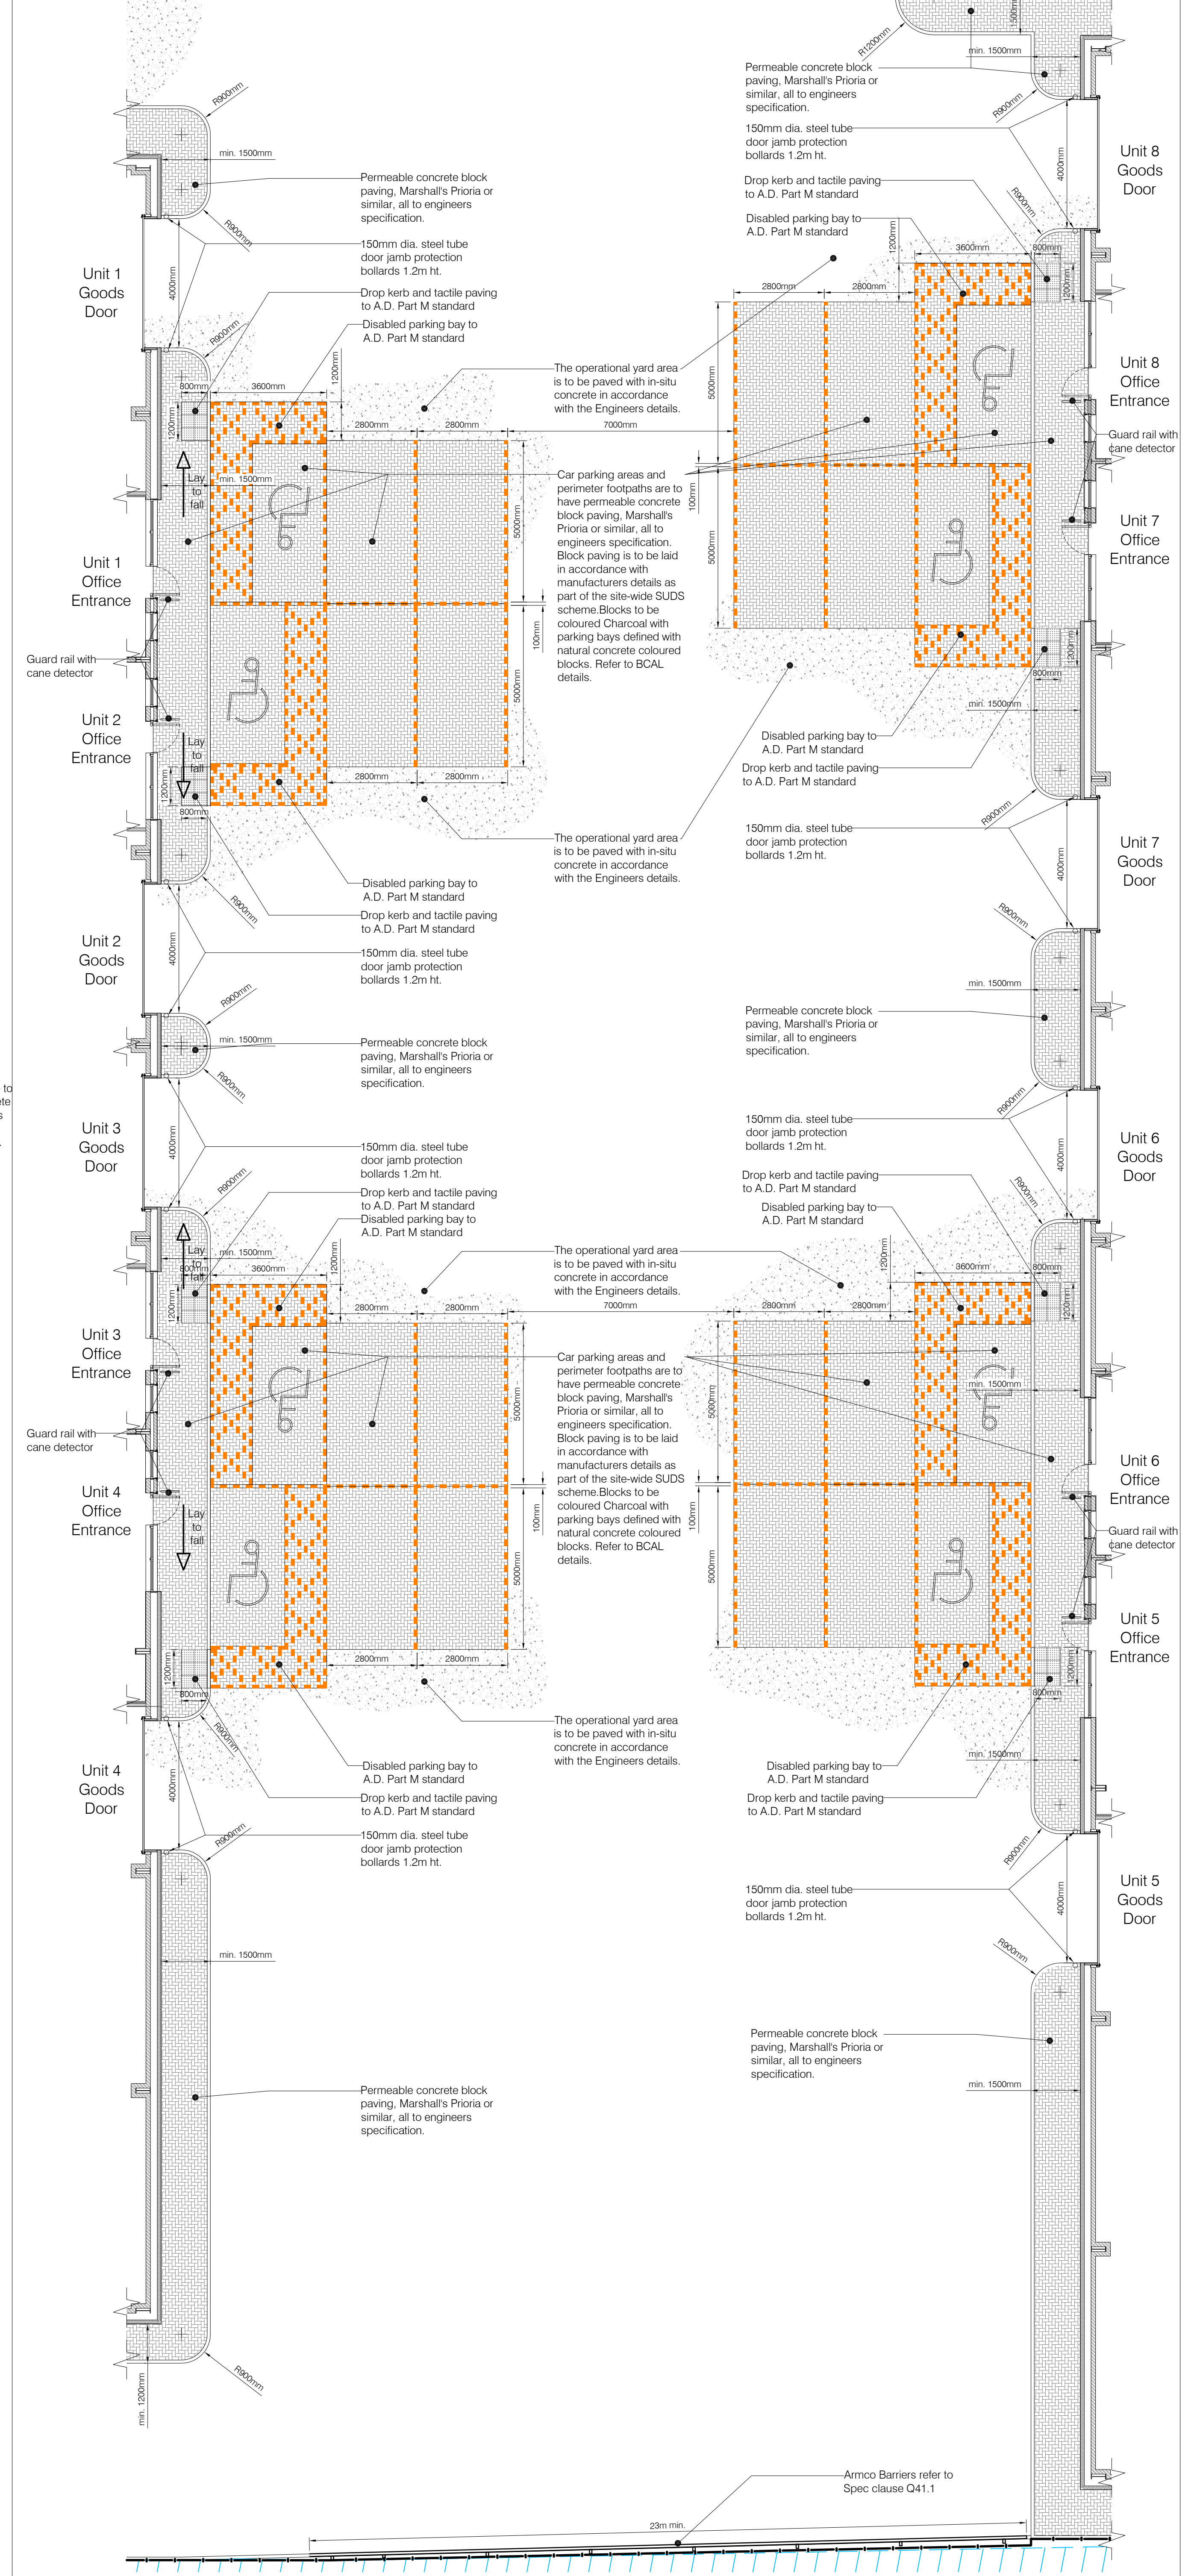

4 External Yard
Scale: 1:100

REVISIONS

Blakelands LLP

Site Plan

865/C/001

Princes Business Centre
Summerleys Road

1:100 (W/D) JSS:RDS/TB 10/17

For Tender

NO.	DATE	BY	CHKD	DESCRIPTION