



Rev	Date	By	Description
A	08/12/2020	JMS	Amendments made in accordance with clients comments.
B	11/01/2021	JMS	Amendments made in accordance with clients comments.
C	13/01/2021	JMS	Amendments made in accordance with clients comments.
D	02/02/2021	JMS	Amendments made in accordance with clients comments.
E	04/03/2021	JMS	Amendments made in accordance with clients comments.
F	18/03/2021	JMS	Amendments made in accordance with clients comments.

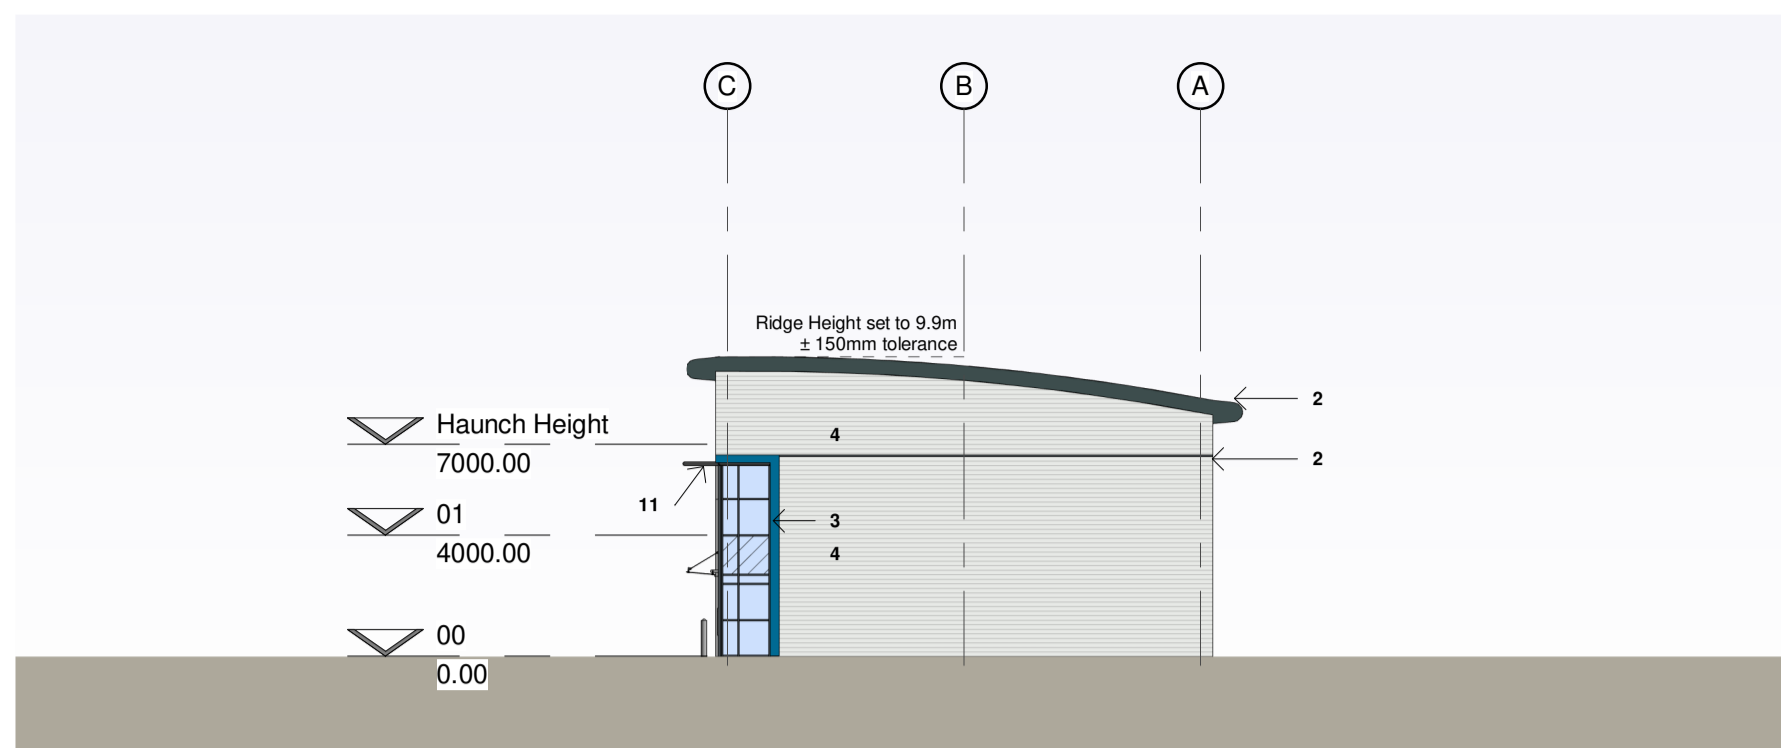


1 South Elevation
1 : 250

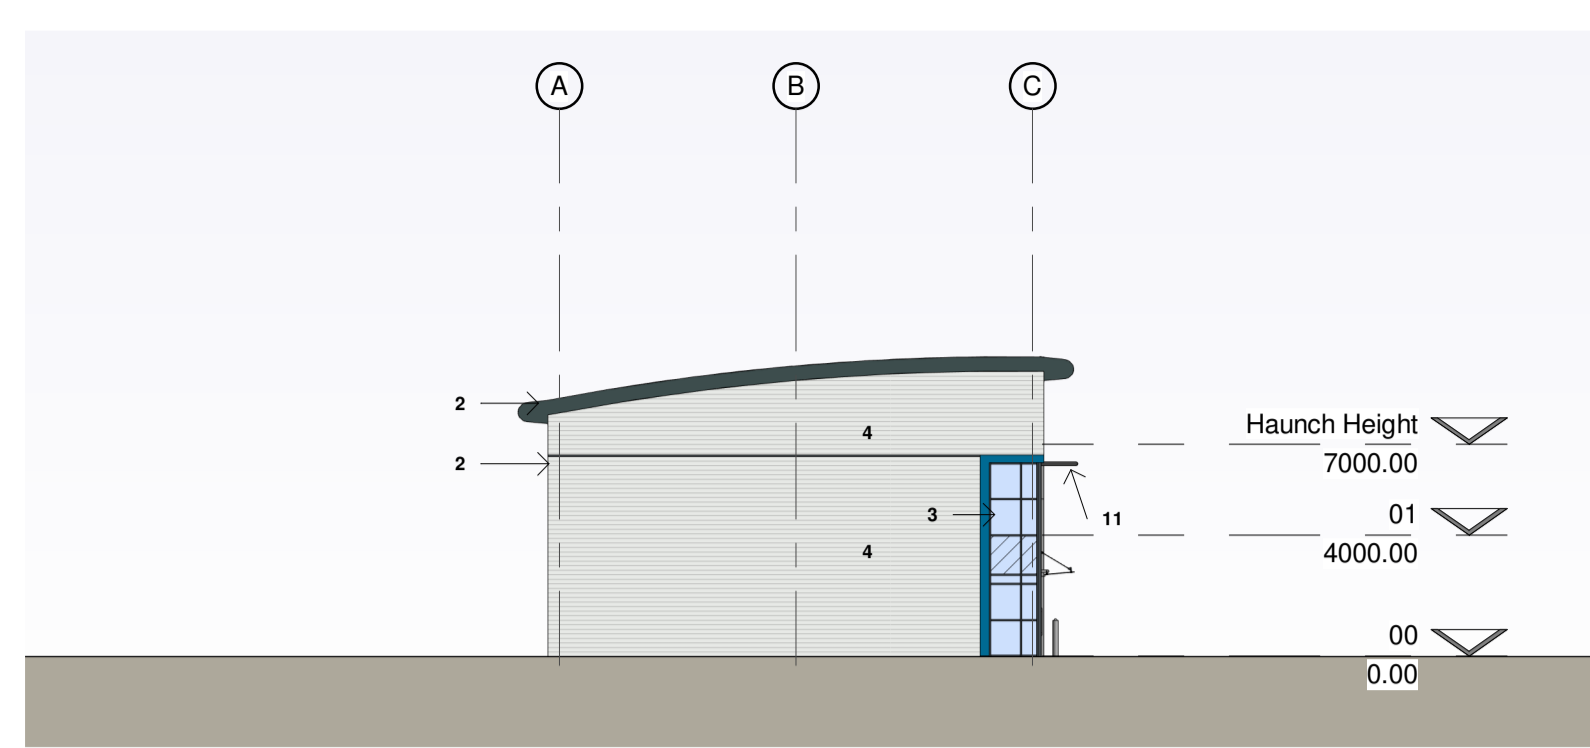


4 North Elevation
1 : 250



2 East Elevation
1 : 250

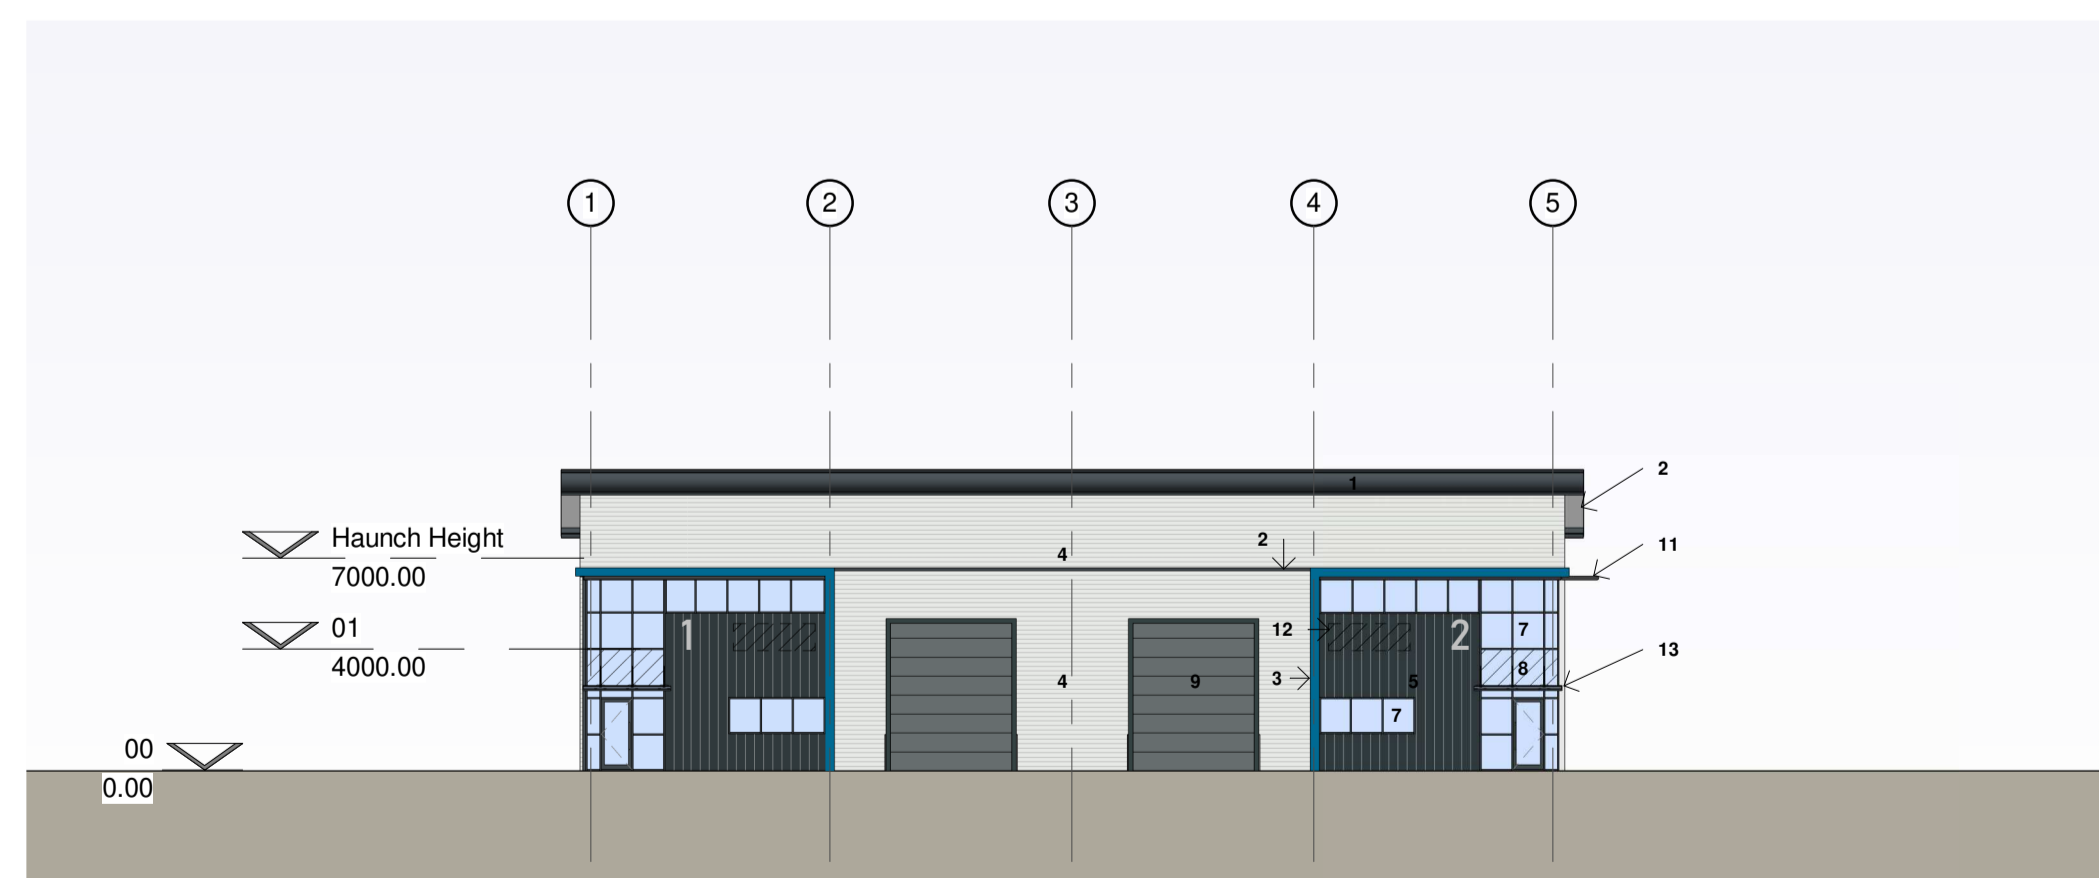

3 West Elevation
1 : 250

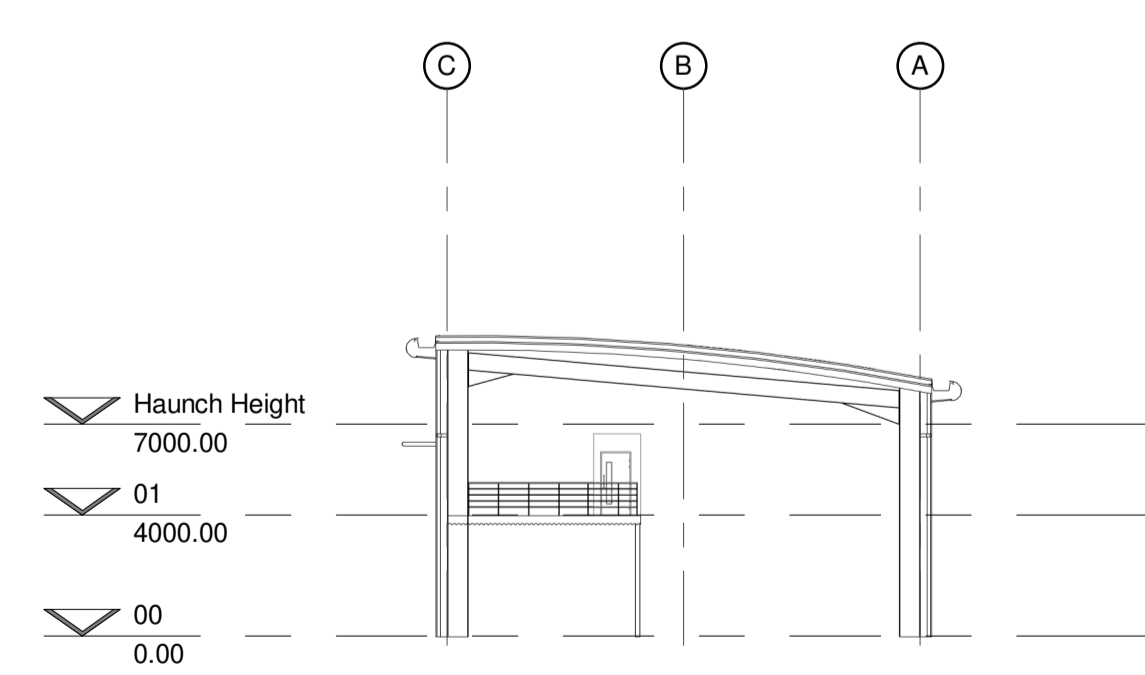

5 Warehouse Section
1 : 250

- Materials Key**
- CA trapezoidal profile built up roof cladding
Colour: Goosewing Grey (Ral 7038)
 - Eaves/Verge, feature flashing and Gutter
Colour: Anthracite (RAL 7016)
 - Feature Flashing (Office Entrance)
Colour: Westhall Blue (RAL 240 40 40)
 - CA trapezoidal profile built up cladding laid horizontally
Colour: Silver
 - CA trapezoidal profile built up cladding laid vertically
Colour: Anthracite (RAL 7016)
 - CA trapezoidal profile built up cladding laid vertically
Colour: Alaska Grey (RAL 7000)
 - Curtain walling/Windows ppc aluminium
Colour: Anthracite (RAL 7016)
 - (windows to be formed with curtainwalling sections)
 - Spandrel panels
Colour: Look-a-like glazing
 - Level Access Door
Colour: Slate Grey (RAL 7012)
 - Fire Escape Doors
Colour: Slate Grey (RAL 7012)
 - Brise-soleil 1200mm above window/curtain walling.
Polyester powder coated aluminium (RAL 7016)
 - Signage Zone
 - Glass canopy over office entrance

SGP

Architects + Masterplanners

Waterfront House
2a Smith Way
Grove Park
Enderby
Leicester LE19 1SX

t: +44 (0)116 247 0557

www.stephengeorge.co.uk

Rycote Lane, Thame - Unit 1 & 2

Drawing Name:	Proposed Elevations				
Drawing Stage:	S2				
Status:	Planning				
SGP File Ref:	19-250				
19-250	03/07/20	JMS	MMS	As Noted @ A1	F
SGP Project No:	Date:	Drawn:	Team:	Scale:	Rev:
19-250-SGP-	1_2-ZZ-DR-A-	121131			
Project Code	Originator	Volume	Level	Type	Role

