



UNIT 1

UNIT 2

UNIT 3

UNIT 4

FRONT ELEVATION




UNIT 4

UNIT 3

UNIT 2

UNIT 1

REAR ELEVATION

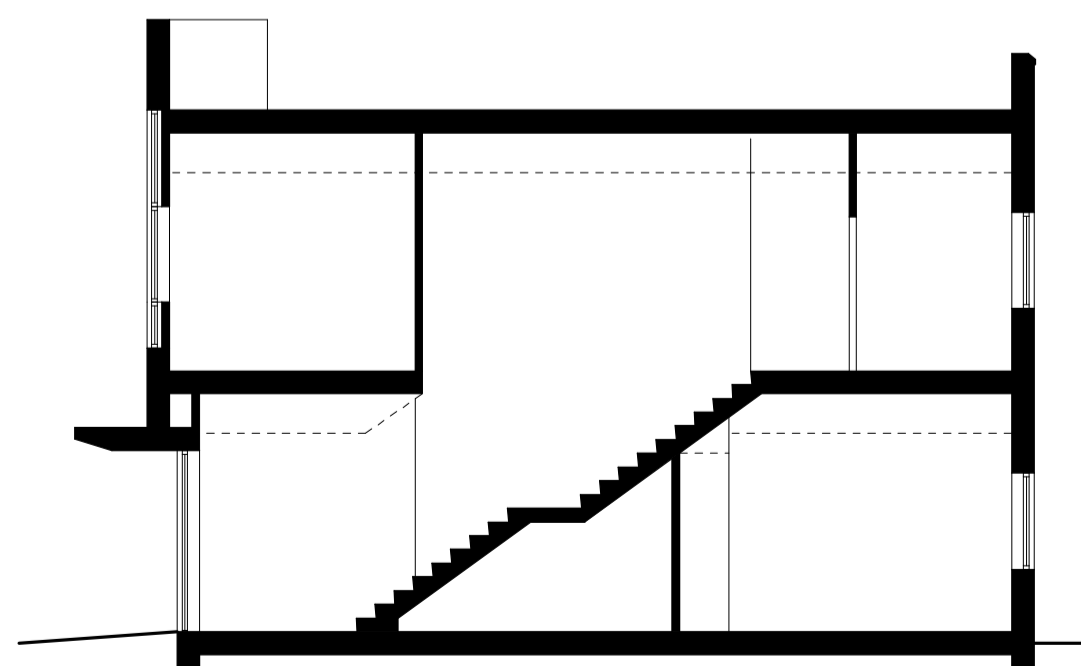

SECTION THROUGH CORE - UNIT 2



A /16.01.12	MINOR AMENDMENTS TO ELEVATIONS OF UNIT 4 TO REFLECT MINOR FOOTPRINT CHANGES AS REQUESTED BY LPA	ST
REVISION/DATE	DESCRIPTION	INITIALS

**hall needham associates LLP**  
architects

PROJECT:	PHOENIX COURT OFFICES, THAME PARK ROAD, THAME		
CLIENT:	BLAKELANDS LLP		
DRAWING:	PROPOSED ELEVATIONS UNITS 1 - 4 SHEET 1 OF 2		
DRAWN BY:	ST	DATE: JUNE 11	SCALE: 1:100 @A1
STATUS:	PLANNING	DRAWING No:	6444/P05