



External Wall Cladding:
to be steel faced composite panel to achieve a minimum U-value of 0.27 W/m²K refer to elevations and spec clause H43.

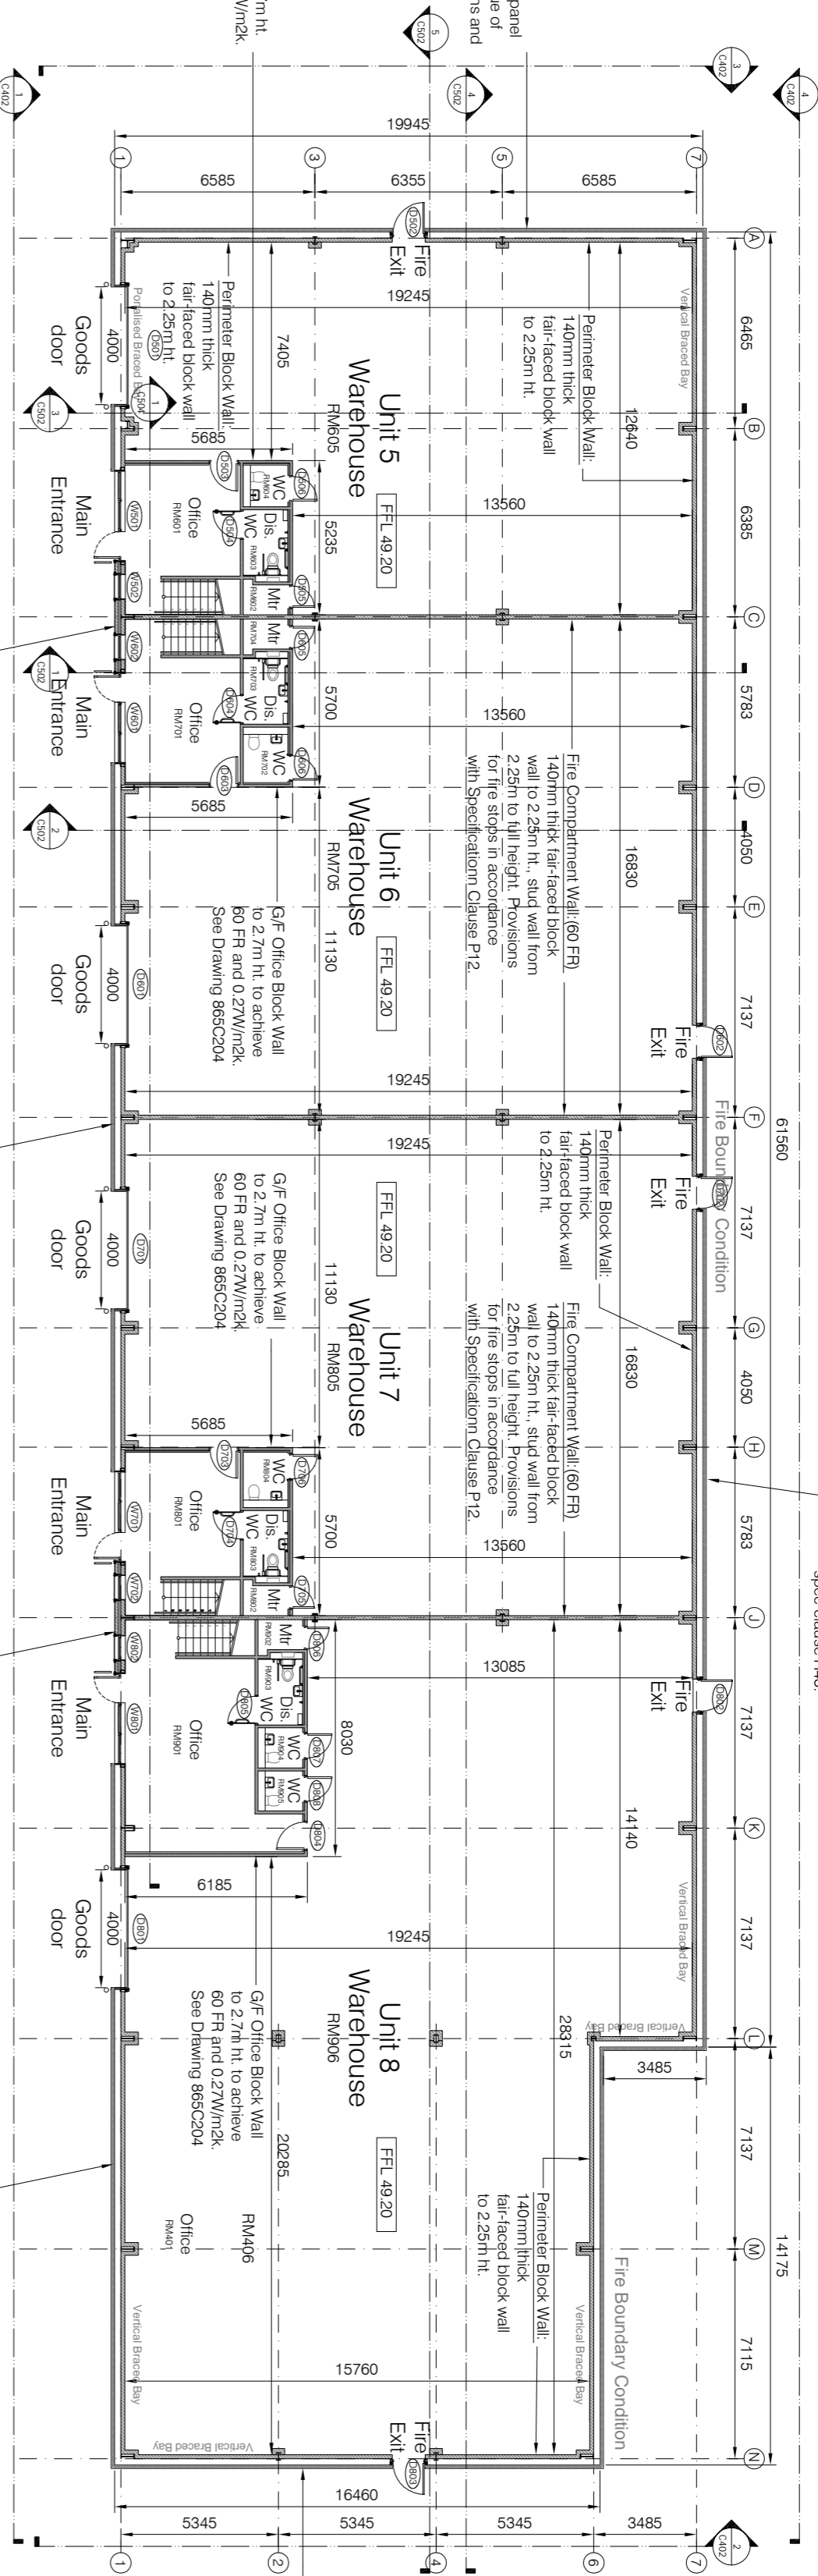

1
Ground Floor Plan
Scale: 1:200

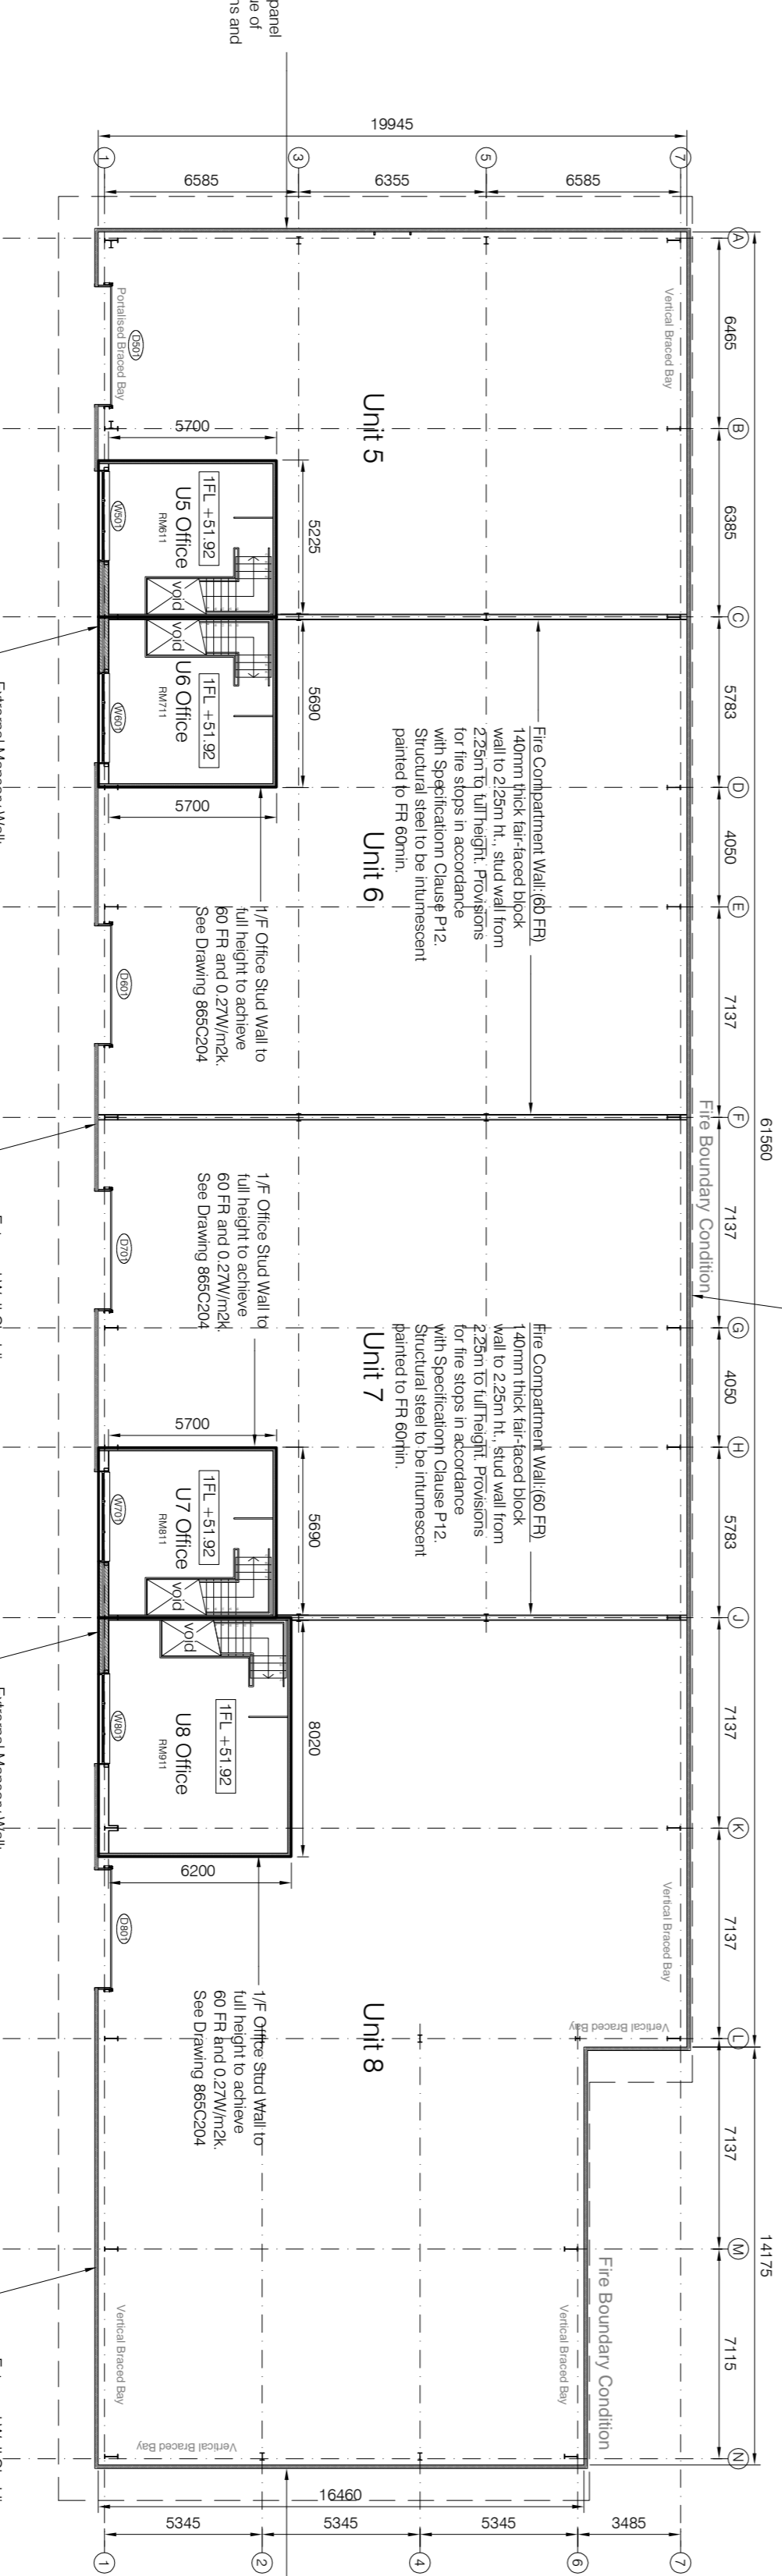

2
First Floor Plan
Scale: 1:200

Note:
Walls between office and warehouse to achieve a minimum U-value of 0.27 W/m²K and FR 60mins.

Note:
All compartmentation walls between each units to achieve FR 60mins.

Office:
See DCM dwg. 865C204 Unit 5-8 Office Plans for detail.

Structural Steel Frame:
Refer to DCM specification clause G10. Structural elements to be referred to BCOL Structural Engineer's design and specification.

Rain Water Pipe:
RWP sizes and locations to be provided by Contractor and/or cladding and roofing specialists, and approved by Architects and Engineers.

External Wall Cladding:
to be steel faced composite panel to achieve a minimum U-value of 0.27 W/m²K refer to elevations and spec clause H43.

REVISIONS	
A	Design development revision. Revision to structural grid wall below stair and 1FL increased by 170mm to engineer's comments. Unit numbering revised.
B	Thermal insulation added and overall thickness increased to GF office/warehouse dividing walls meet Part L requirement. 1F walls adjusted to suit. Office curtain walls and windows repositioned to match U1-4.
C	General drawing development, BCOL structural design included.

DATE	BY	DATE
17/10/2024	JSS	19/10/17

865/C/202C
Pinces Business Centre
Summerleys Road

Blakelands LLP
Unit 5-8 Plans

THE D.C.M. PARTNERSHIP
A COMPANY LIMITED BY GUARANTEE
INCORPORATED IN ENGLAND
REGISTERED OFFICE: 258981 FICHELLE DRIVE 258989
BIRMINGHAM, ENGLAND B15 2JG
TEL: 0121 717 1117
WWW.DCMPARTNERSHIP.CO.UK

For Tender

ISSUE	DATE	BY	DATE
ISSUED FOR TENDER			
FOR APPROVAL			
FOR CONSTRUCTION			
AS BUILT			

The drawing is protected by copyright. All rights reserved. Any reproduction, storage, or distribution of this drawing without the written permission of the author is prohibited. Discrepancies must be reported to the architect by date.