




A	08/12/2020		Amendments made in accordance with client comments
B	15/12/2020		South Elevation updated in line with latest office core layout
C	11/01/2021	JMS	Amendments made in accordance with client comments
D	13/01/2021	JMS	Amendments made in accordance with client comments
E	24/02/2021	JMS	Amendments made in accordance with client comments
F	01/03/2021	AZ	Floorplan reduced in accordance with outline approved areas
G	02/05/2021	AK	Warehouse area updated to suit Client comments 15.04.2021
H	07/05/2021	AZ	Warehouse area updated.

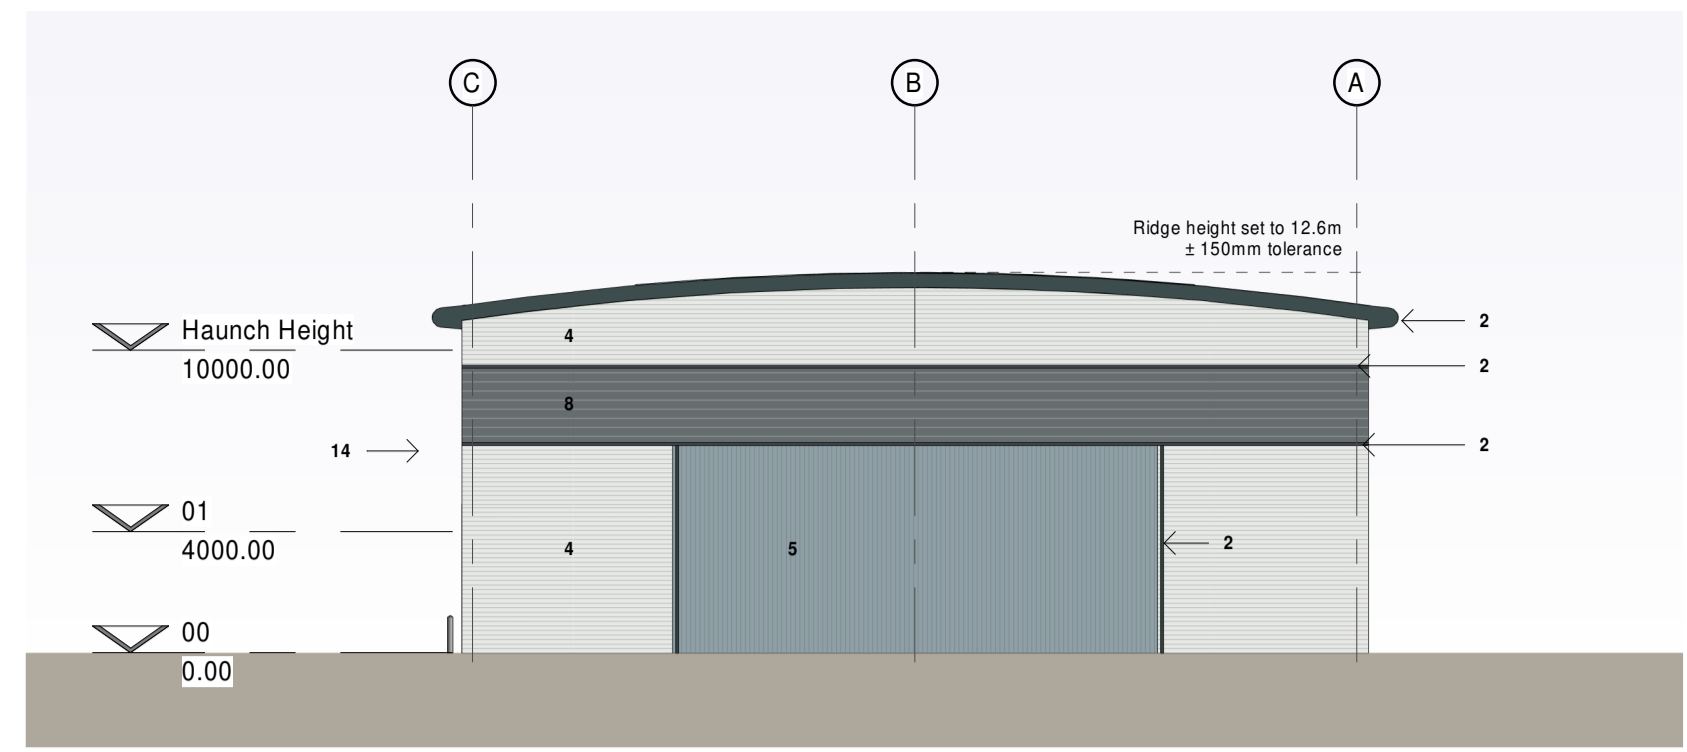


1 East Elevation
1 : 250

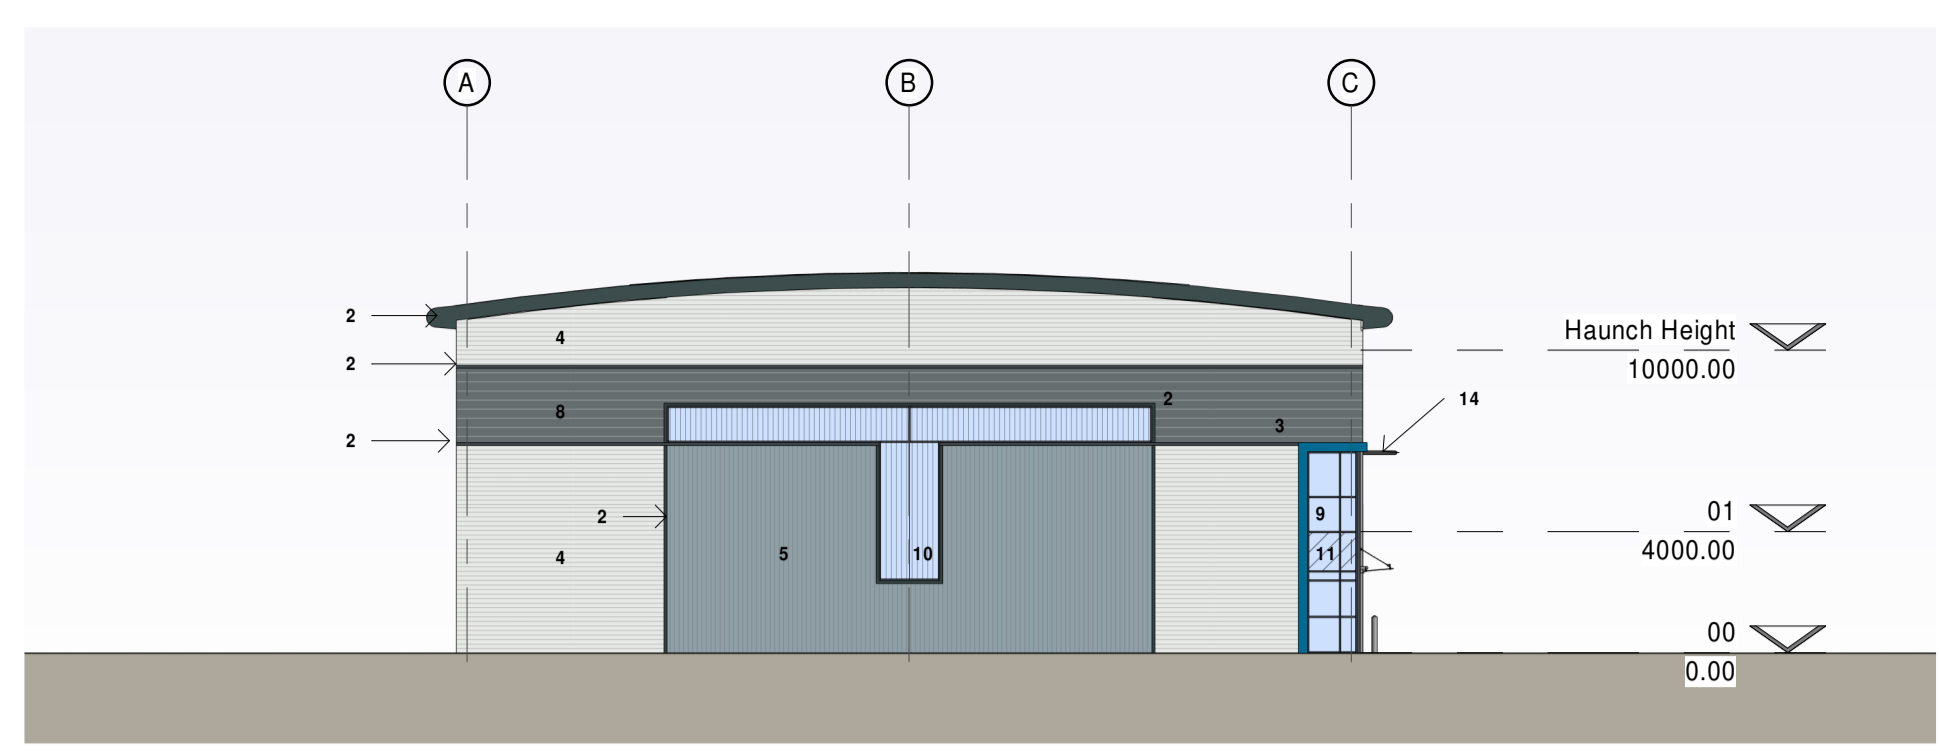


4 West Elevation
1 : 250

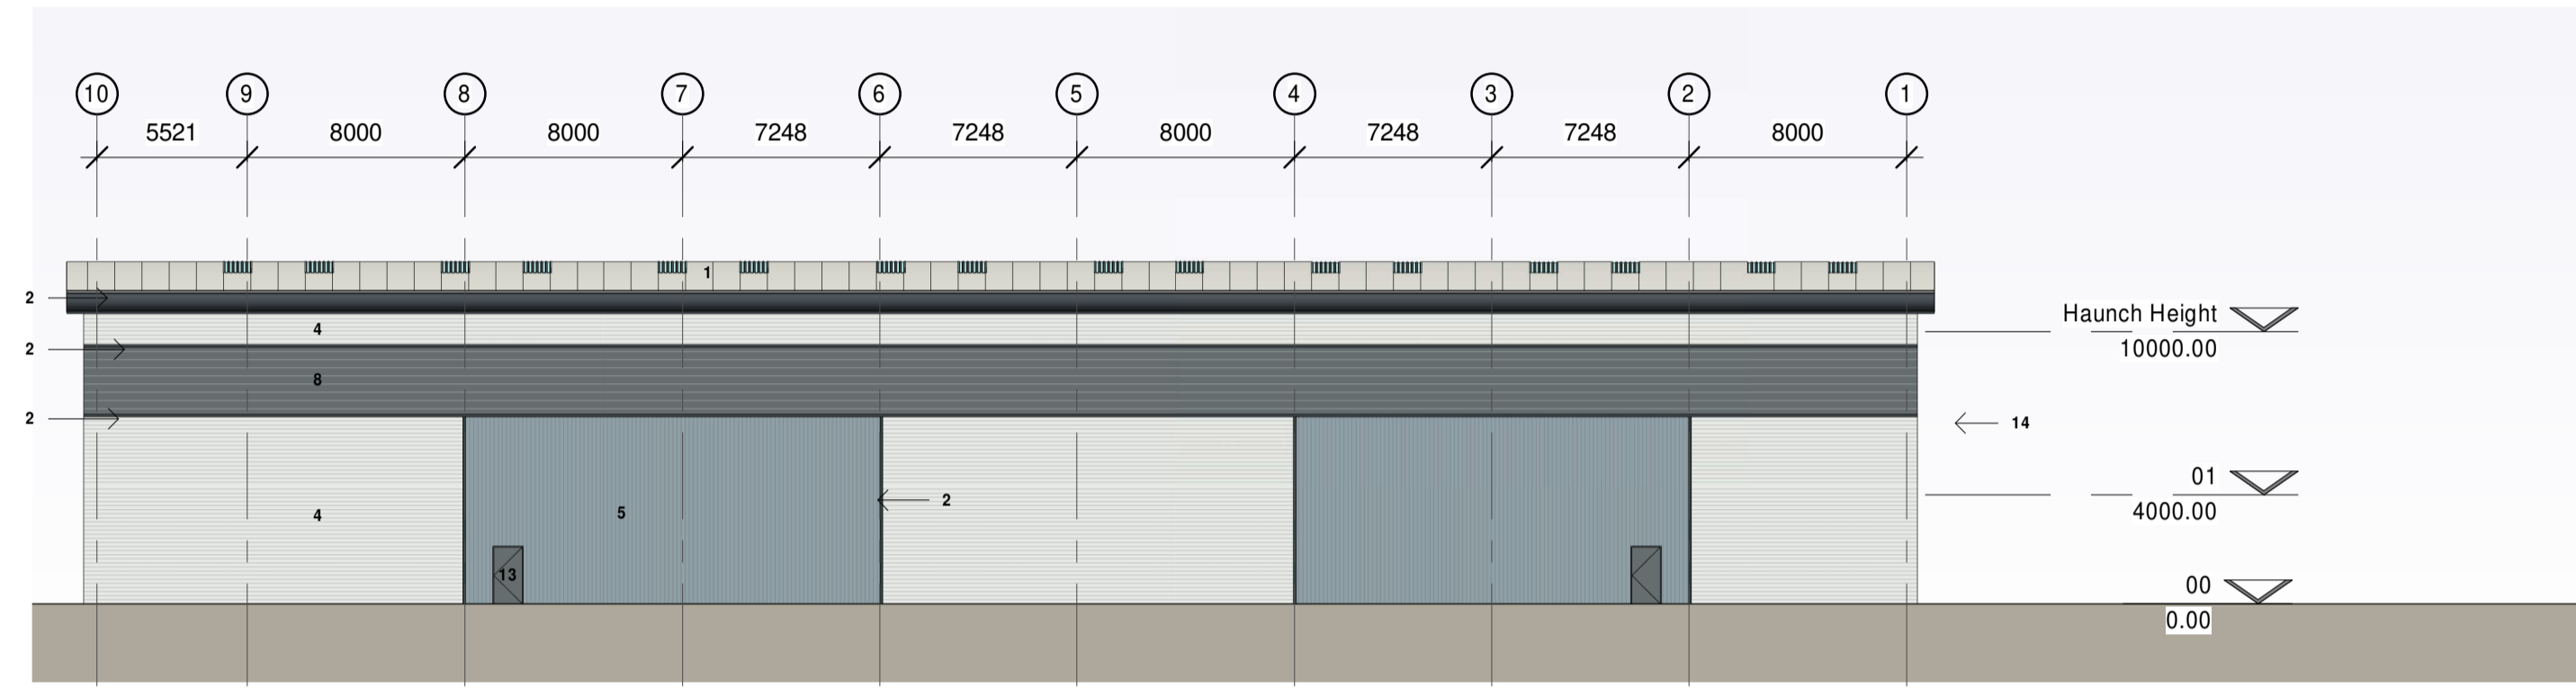

2 North Elevation
1 : 250

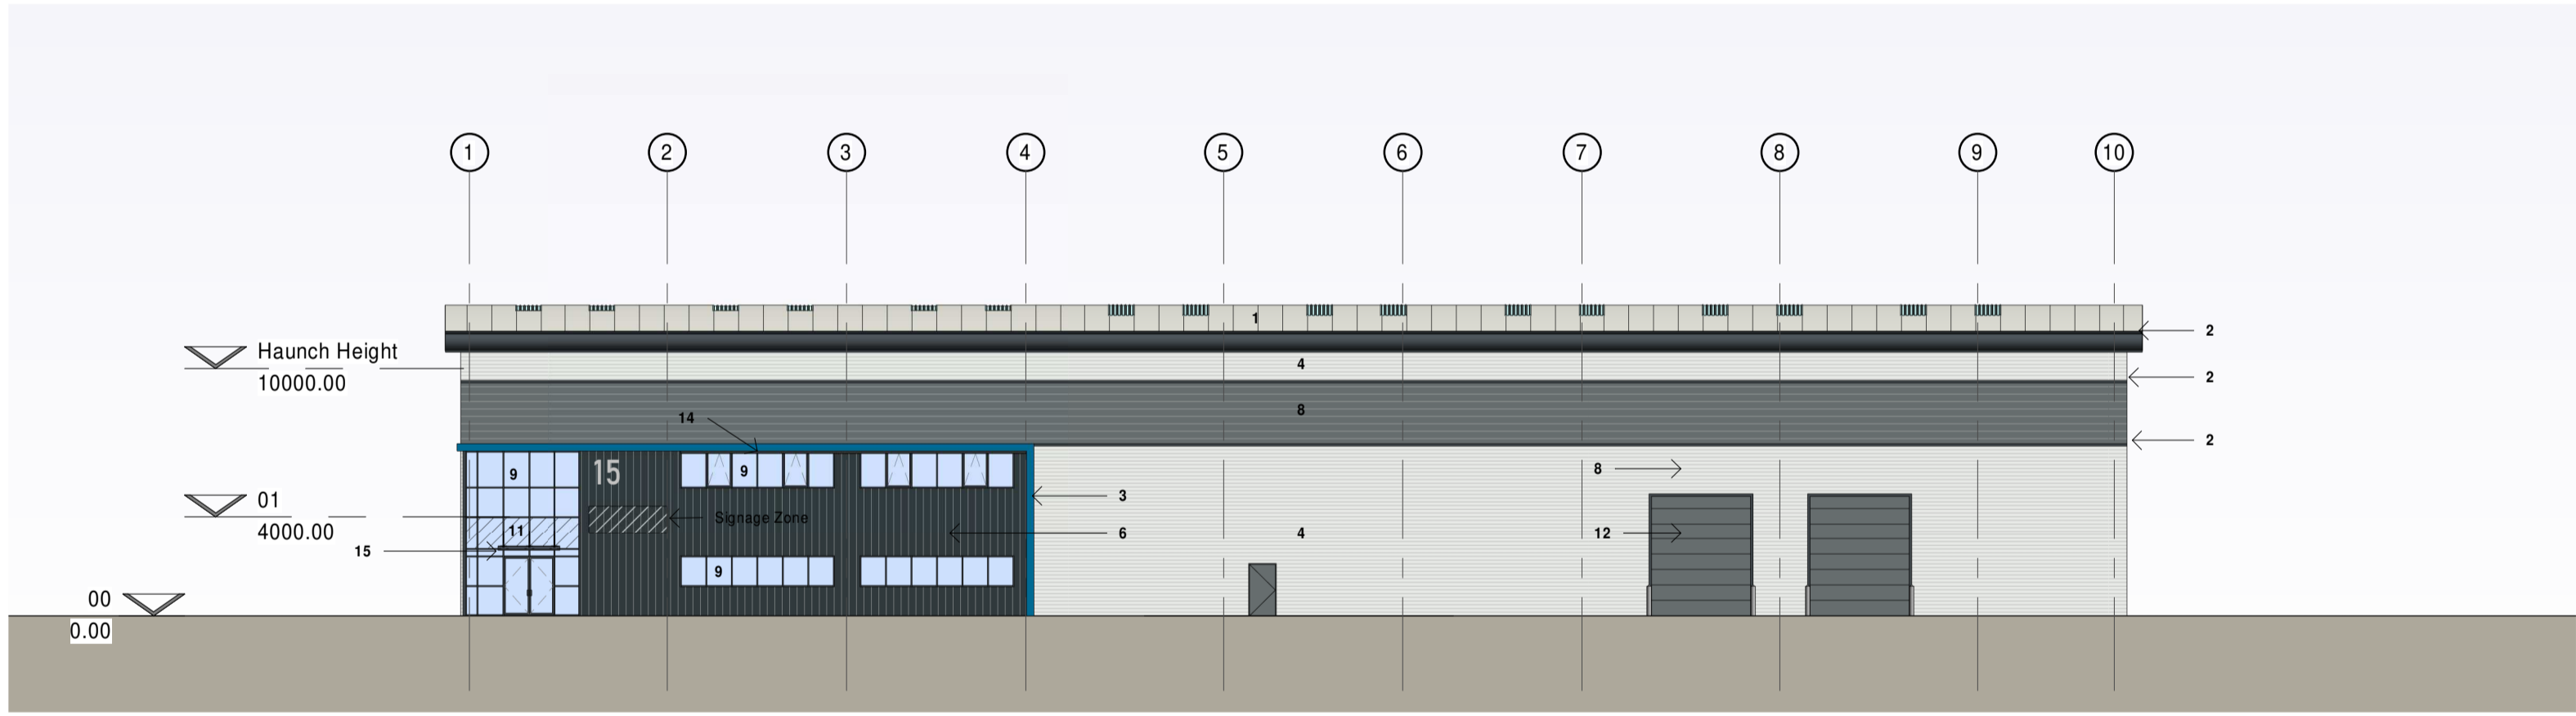

3 South Elevation
1 : 250

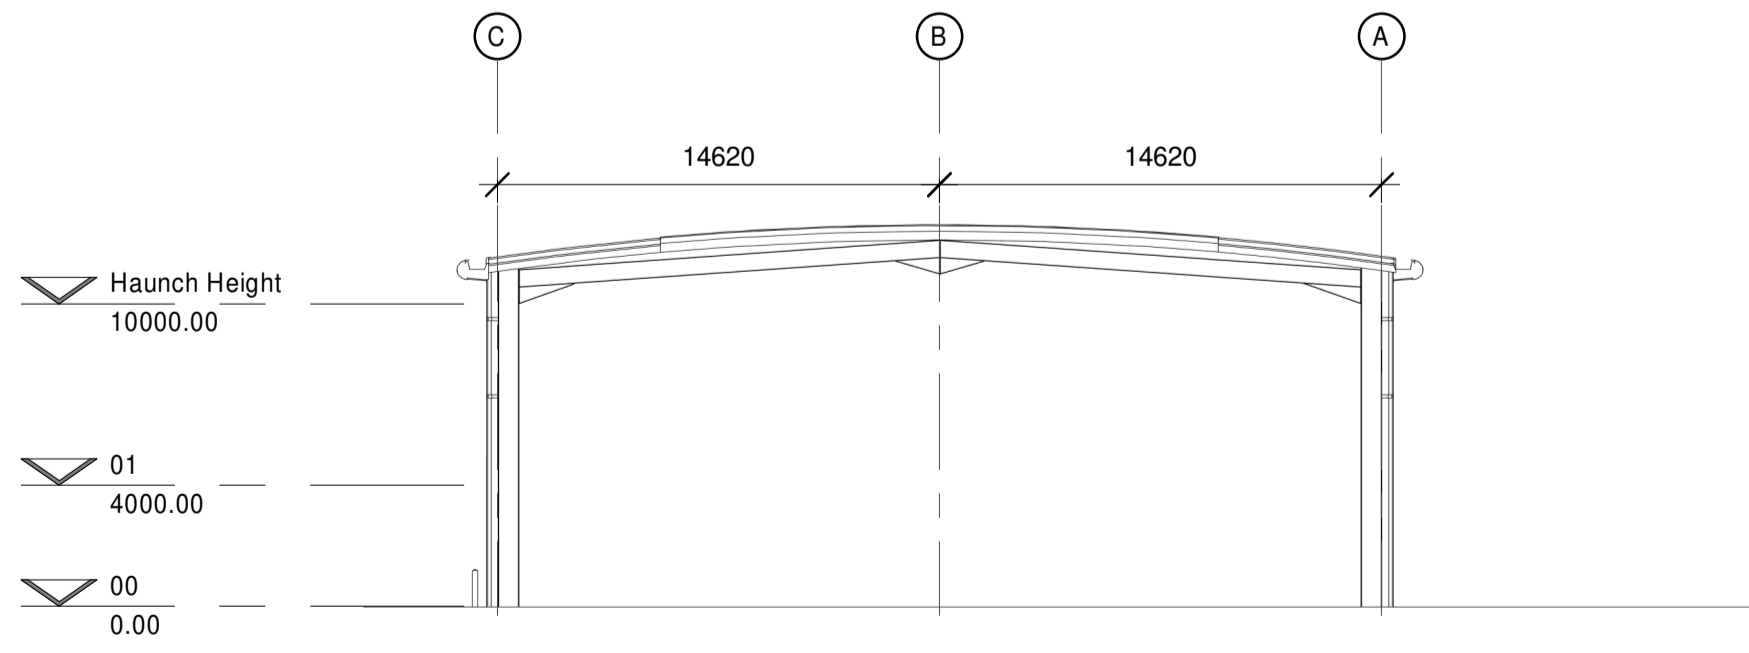

5 Warehouse Section
1 : 250

Materials Key

1. CA trapezoidal profile built up roof cladding
Colour: Goosewing Grey (Ral 7038)
2. Eaves/Verge, feature flashing and Gutter
Colour: Anthracite (RAL 7016)
3. Feature Flashing (Office Entrance)
Colour: Westhall Blue (RAL 240 40 40)
4. CA trapezoidal profile built up cladding laid horizontally
Colour: Silver
5. CA trapezoidal profile built up cladding laid vertically
Colour: Alaska Grey (RAL 7000)
6. CA trapezoidal profile panel built up cladding laid vertically
Colour: Anthracite (RAL 7016)
7. CA trapezoidal profile panel built up cladding laid horizontally
Colour: Anthracite (RAL 7016)
8. CA trapezoidal profile built up cladding laid horizontally
Colour: Slate Grey (RAL 7012)
9. Curtain walling/Windows ppc aluminium
Colour: Anthracite (RAL 7016)
(windows to be formed with curtainwalling sections)
10. Translucent cladding panels
11. Spandrel panels
Colour: Look-a-like glazing
12. Level Access Door
Colour: Slate Grey (RAL 7012)
13. Fire Escape Doors
Colour: Slate Grey (RAL 7012)
14. Brise-soleil 1200mm above window/curtain walling.
Polyester powder coated aluminium (RAL 7016)
15. Glass canopy over office entrance

SGP

Architects + Masterplanners

Waterfront House
2a Smith Way
Grove Park
Enderby
Leicester LE19 1SX

t: +44 (0)116 247 0557

www.stephengeorge.co.uk

Rycote Lane, Thame - Unit 15

Drawing Name:
Proposed Elevations

Drawing Stage: **S2**
Status: **Planning**

SGP File Ref: 19-250

19-250 03/07/20 JMS MMS As Noted @ A1 H

SGP Project No: Date: Drawn: Team: Scale: Rev:

Drawing Number: 19-250- SGP- 15- ZZ-DR-A- 121131

Project Code Originator Volume Level Type Role Number

