



1 East Elevation
1 : 250

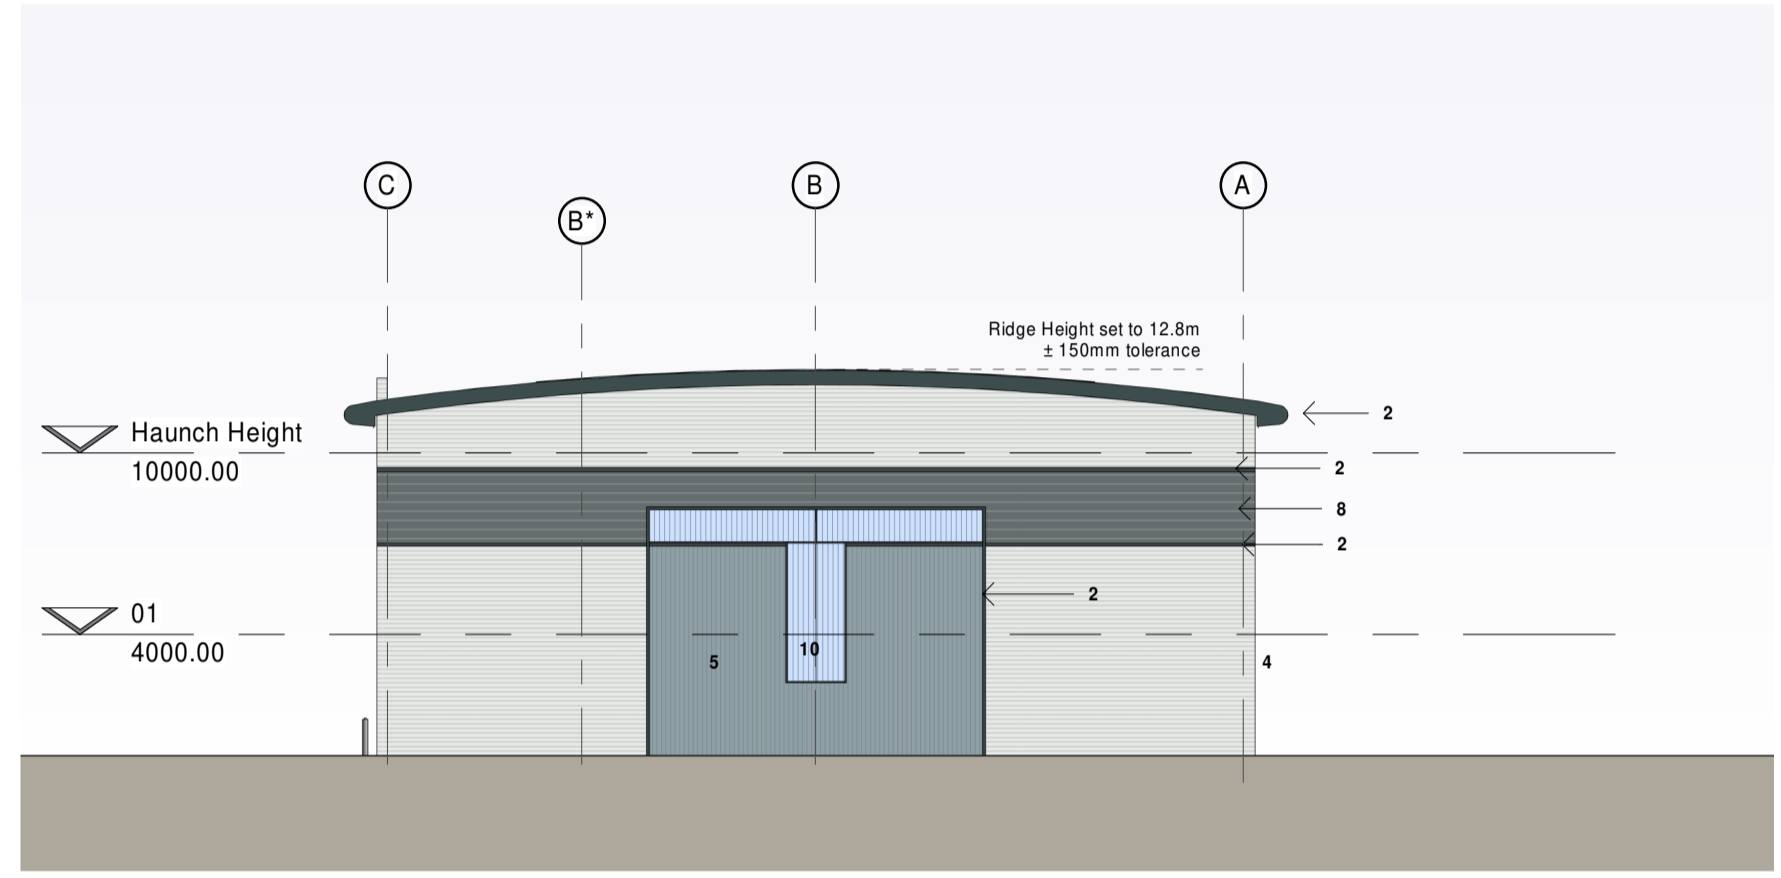

2 North Elevation
1 : 250

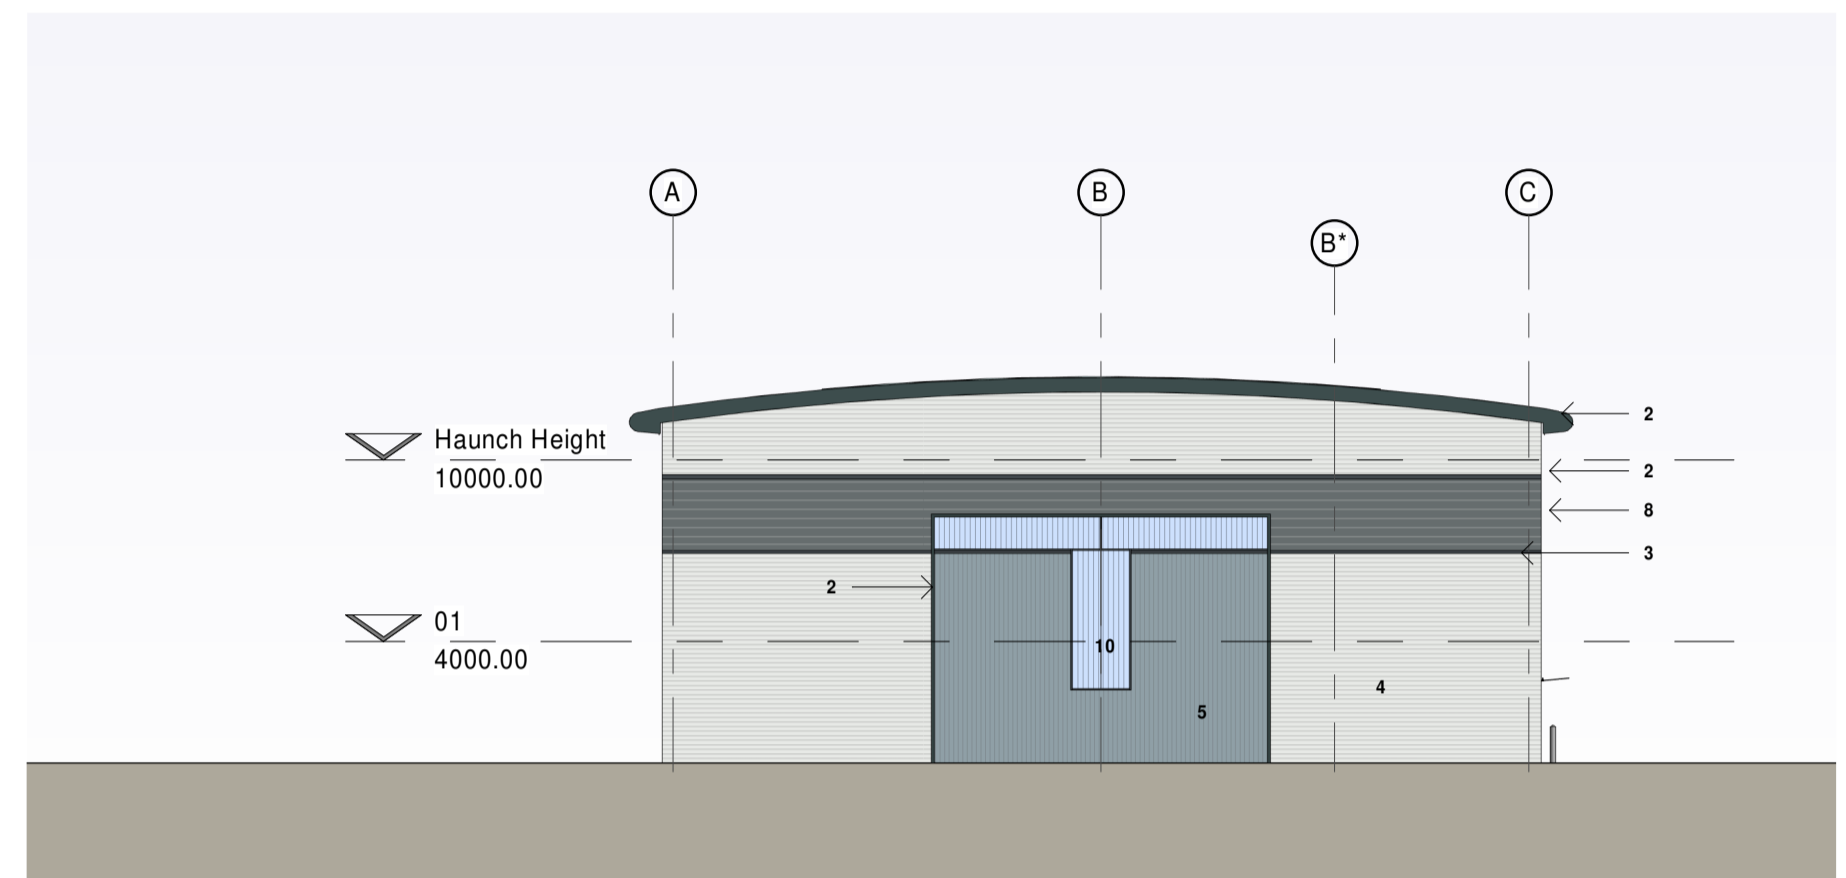


3 South Elevation
1 : 250

- Materials Key**
1. CA trapezoidal profile built up roof cladding
Colour: Goosewing Grey (RAL 7038)
 2. Eaves/Verge, feature flashing and Gutter
Colour: Anthracite (RAL 7016)
 3. Feature Flashing (Office Entrance)
Colour: Westhall Blue (RAL 240 40 40)
 4. CA trapezoidal profile built up cladding laid horizontally
Colour: Silver
 5. CA trapezoidal profile built up cladding laid vertically
Colour: Alaska Grey (RAL 7000)
 6. CA trapezoidal profile built up cladding laid vertically
Colour: Anthracite (RAL 7016)
 7. CA trapezoidal profile built up cladding laid horizontally
Colour: Anthracite (RAL 7016)
 8. CA trapezoidal profile built up cladding laid horizontally
Colour: Slate Grey (RAL 7012)
 9. Curtain walling/Windows ppc aluminium
Colour: Anthracite (RAL 7016)
 10. Translucent cladding panels
(windows to be formed with curtainwalling sections)
 11. Spandrel panels
Colour: Look-a-like glazing
 12. Level Access Door
Colour: Slate Grey (RAL 7012)
 13. Fire Escape Doors
Colour: Slate Grey (RAL 7012)
 14. Glass Canopy over office entrance




4 West Elevation
1 : 250

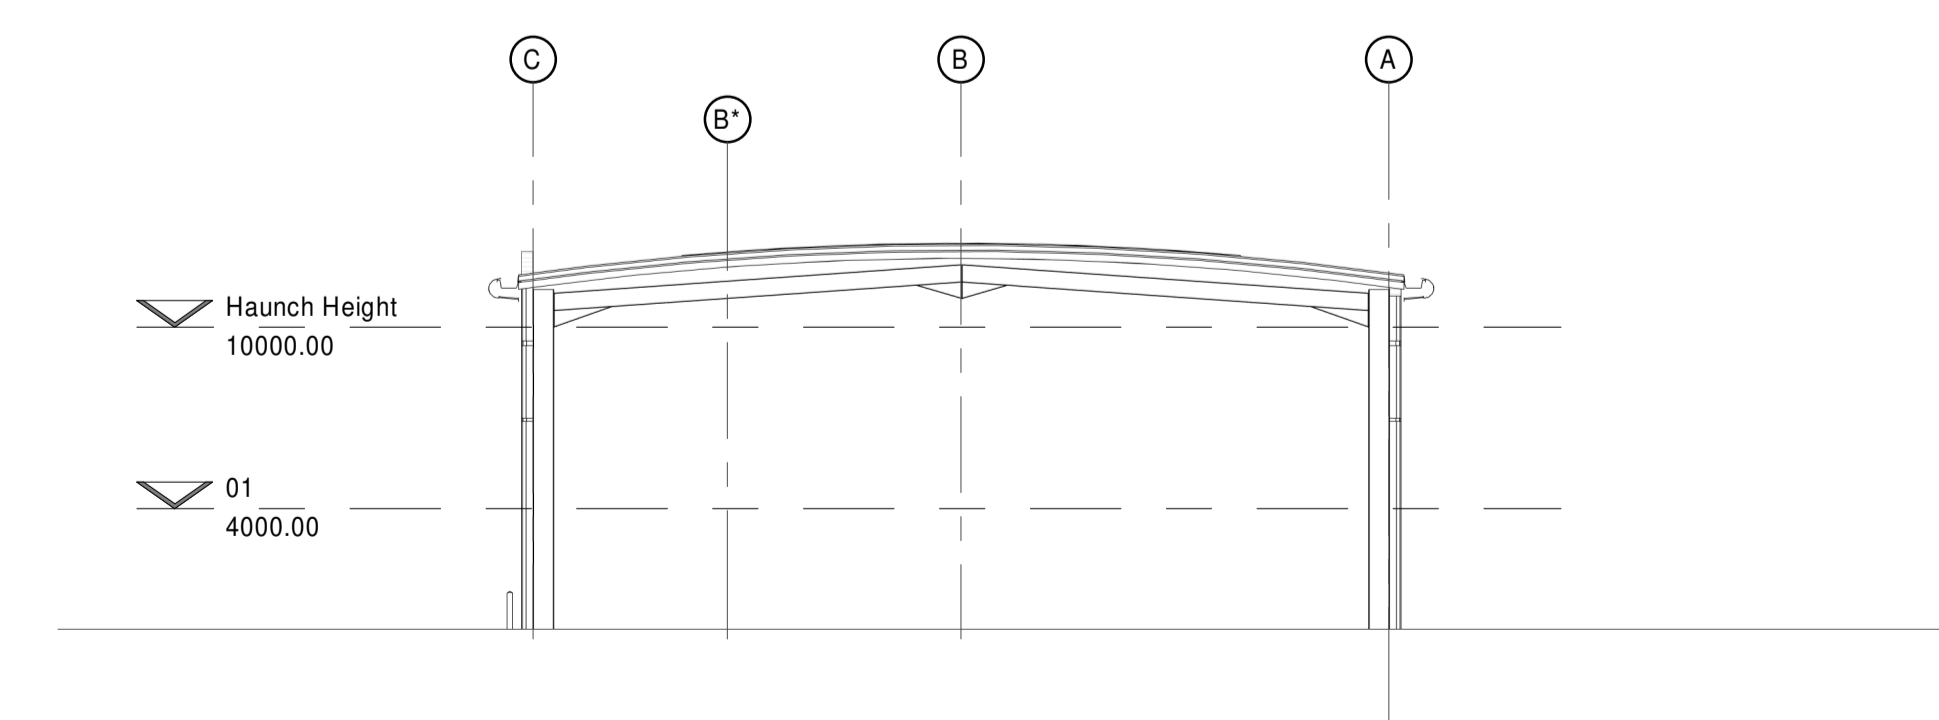

5 Warehouse Section
1 : 250

Red Line Boundary based on O/S Data and NOT confirmed as the Legal Boundary
 This drawing, the works and concepts depicted are copyright of Stephen George + Partners LLP and may not be reproduced or made use of, either directly or indirectly without express written consent. All heights, levels, sizes and dimensions to be checked on site before any work is put to hand.

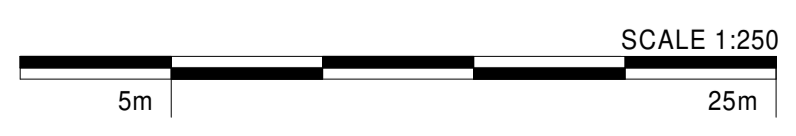

SGP

Architects + Masterplanners

Waterfront House
 2a Smith Way
 Grove Park
 Enderby
 Leicester LE19 1SX

t: +44 (0)116 247 0557

www.stephengeorge.co.uk

Rycote Lane,
 Thame
 Unit 7&8

Drawing Name:
 Proposed Elevations

Drawing Stage: **S2**

Status: **Planning**

SGP File Ref: 19-250

19-250 08/02/2021 JMS MMS 1:250 @ A1 D

SGP Project No: Date: Drawn: Team: Scale: Rev:

Drawing Number: 19-250- SGP- 7_8-ZZ-DR-A- 121131

Project Code Originator Volume Level Type Role Number