


Ground Floor Plan
Scale 1:100

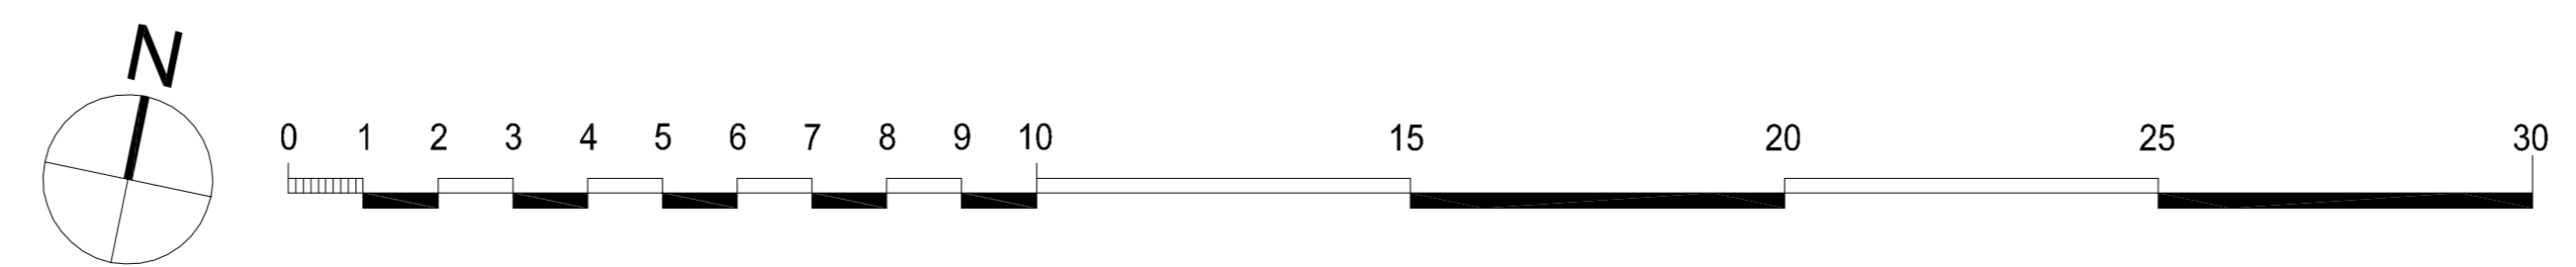

Do not scale from this drawing.
The contractor is to check all dimensions on site and report any discrepancies to the architect.
All rights described in chapter IV of the copyright, design and patents act 1988 have been generally asserted.

P5	01.11.10	Drawn: pjb	Check: JSA
ATM Machine location added. PLANNING SUBMISSION.			
P4	28.10.10	Drawn: pjb	Check: JSA
Convenience Store Front Entrance revised to sliding doors.			
P3	04.10.10	Drawn: pjb	Check: JSA
Scheme revised to suit client instruction to provide 2500 sq ft con store anchored retail building.			
P2	23.04.09	Drawn: pjb	Check: JSA
Minor amendments. PLANNING SUBMISSION.			
P1	06.04.09	Drawn: pjb	Check: JSA
Issued to client for approval.			
C	02.04.09	Drawn: pjb	Check: JSA
Scheme revised to suit client comments 25.03.09.			
B	25.09.08	Drawn: pjb	Check: JSA
Roller shutter/single door replaced double doors to rear of con. store. ATM shown to con. store. Roof revised to suit lorry turn. General dimensions added.			
A	18.09.08	Drawn: pjb	Check: JSA
Retail Unit 6 revised to avoid 2.5m access zone from top of ditch.			
-	11.09.08	Drawn: pjb	Check: JSA
Initial Issue			

1 Scollgate Mews
Scollgate, Stamford
Lincolnshire PE9 2FX
Telephone +44(0)1780757576
Facsimile +44(0)1780754980
Website www.jeffersonsheard.com

Jefferson Sheard Architects

Drawn: pjb	Check: JSA
------------	------------

Project
Development at
Priors Green, Takeley
For Henry Davidson

Drawing
Ground Floor Plan
Retail Building

Scale 1:100 @ A1	Date 11-09-08
Ref. 3756	Number 2601
Rev. P5	

Edited by Foxit Reader
Copyright © by Foxit Corporation, 2005-2009
For Evaluation Only.