


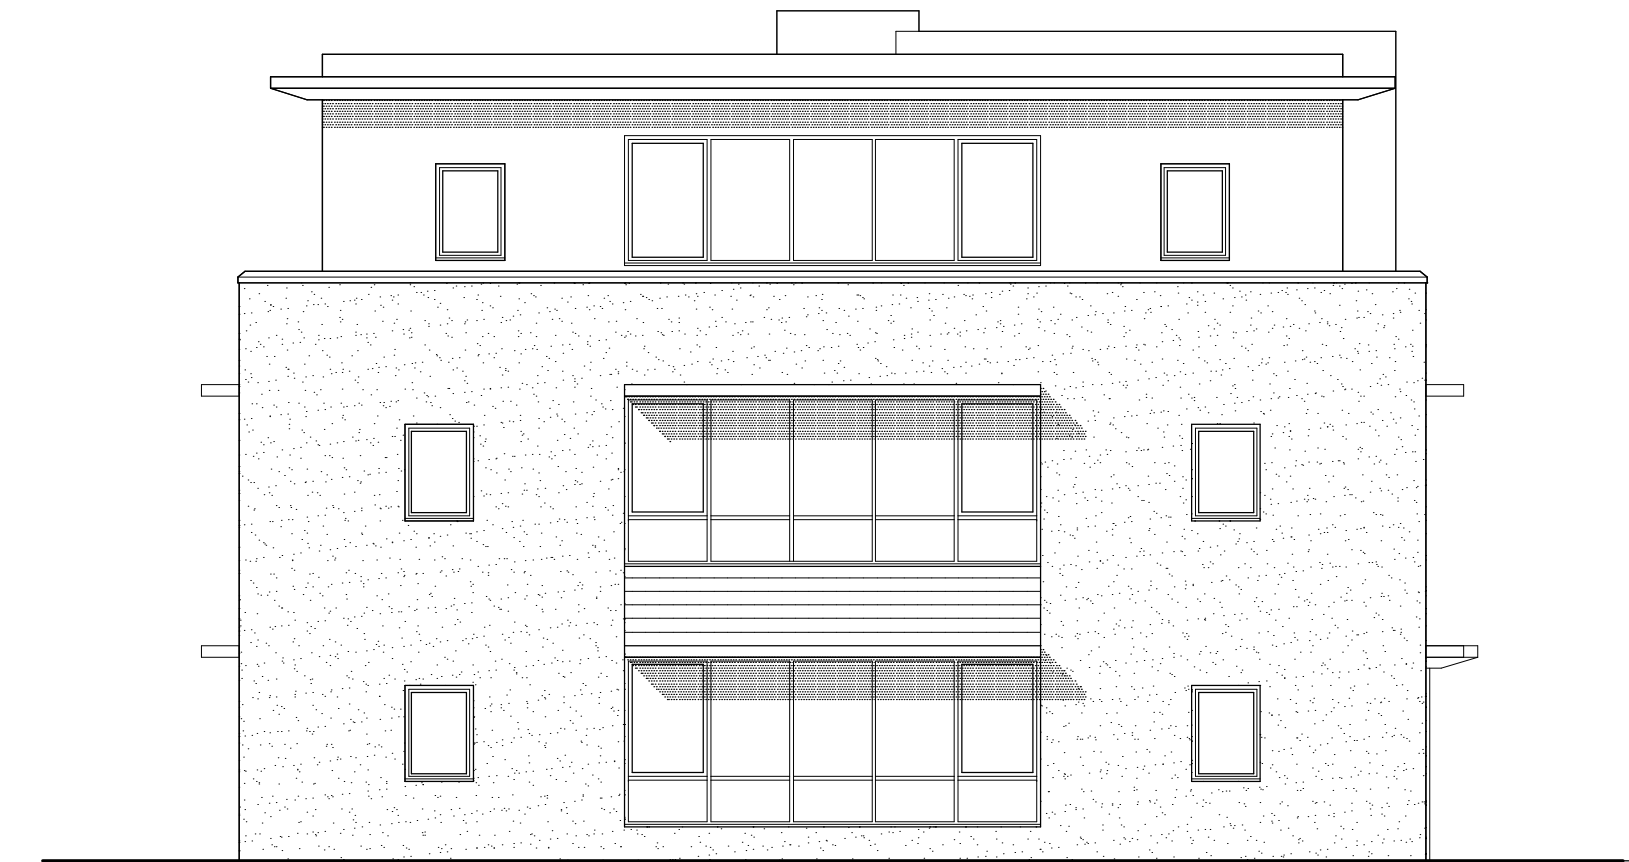

UNIT 5


UNIT 6

FRONT ELEVATION



UNIT 5


END ELEVATION

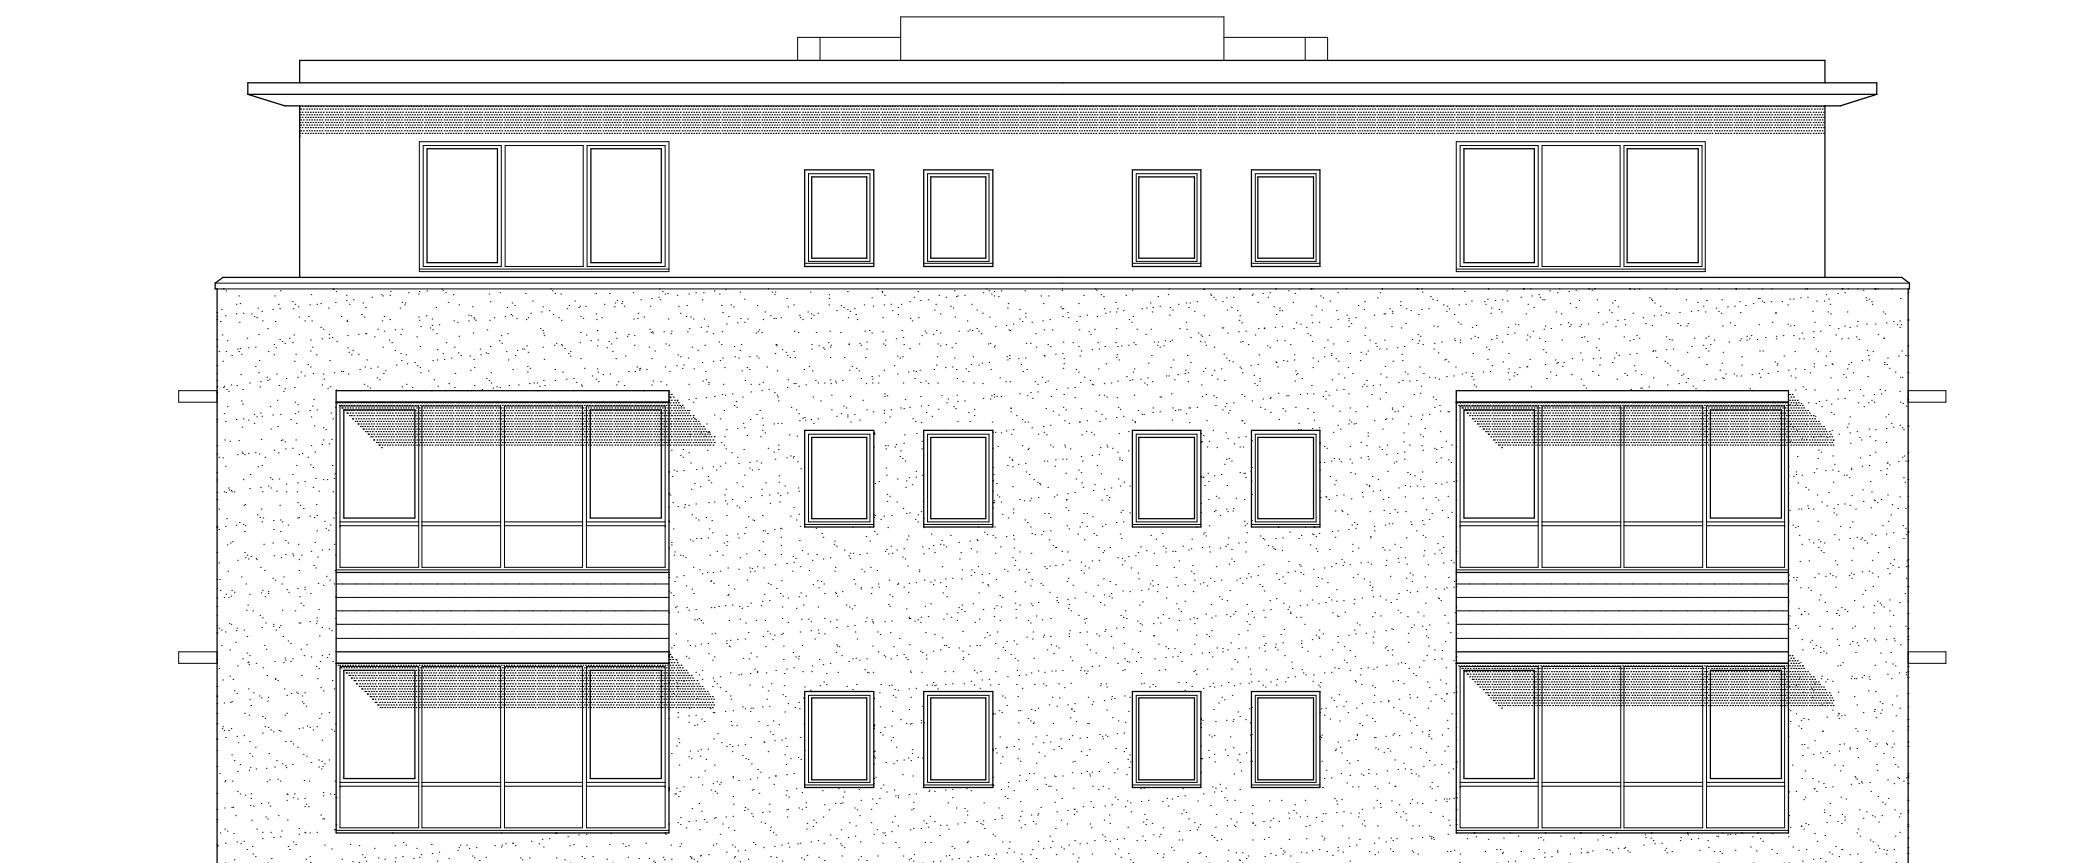

UNIT 6

UNIT 5

REAR ELEVATION

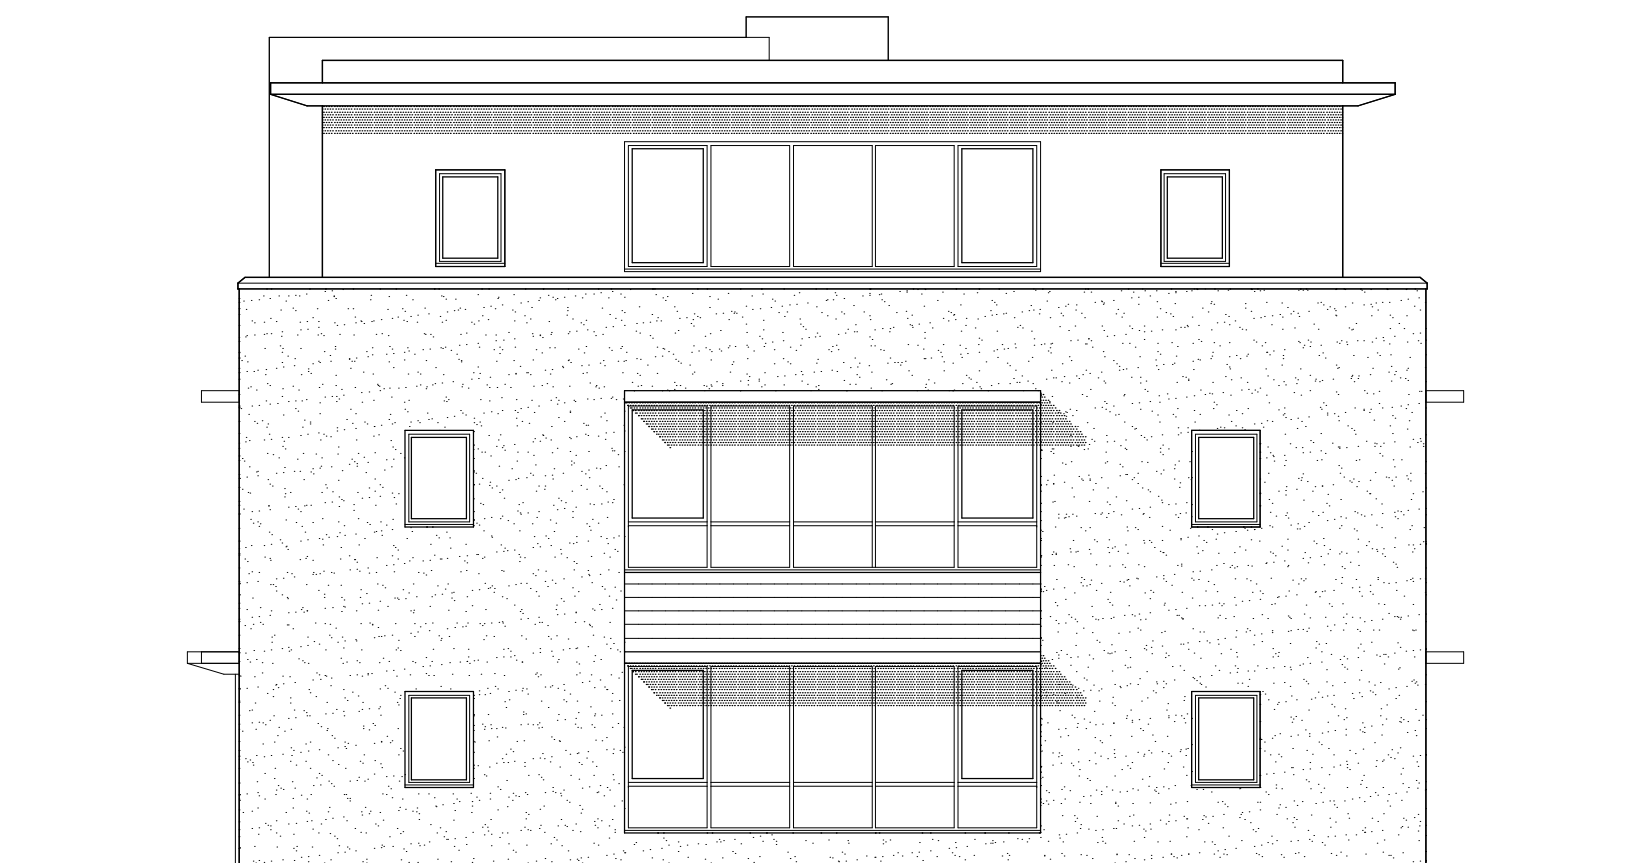


UNIT 6

END ELEVATION



SECTION THROUGH CORE - UNIT 5

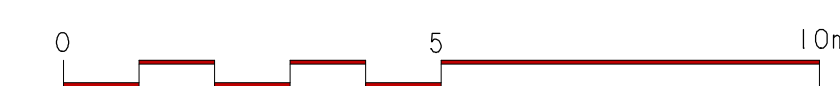

REVISION/DATE	DESCRIPTION	INITIALS

h a l l n e e d h a m a s s o c i a t e s l l p
a r c h i t e c t s

PROJECT:	PHOENIX COURT OFFICES, THAME PARK ROAD, THAME		
CLIENT:	BLAKELANDS LLP		
DRAWING:	PROPOSED ELEVATIONS UNITS 5 AND 6		
DRAWN BY:	ST	DATE: JUNE 11	SCALE: 1:100 @A1
STATUS:	PLANNING	DRAWING No:	6444/P08

SUITE 2, KILLE HOUSE, CHINNOR ROAD, THAME, OXON. OX9 3NU
 TEL: 01844 216841 :: FAX: 01844 216587 :: E-MAIL: arch@hnaothome.co.uk
 THAME OXFORDSHIRE