
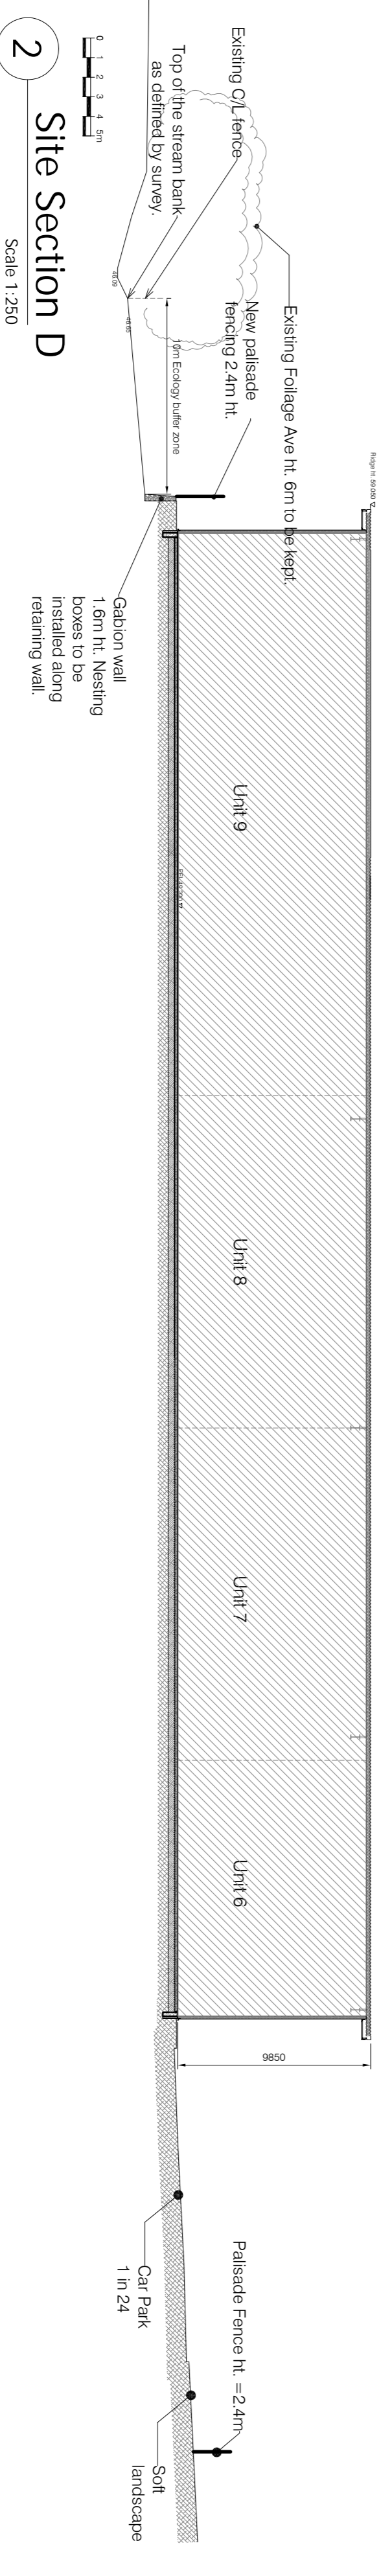


Note:	Site boundary based on dwg. CDSurvey DCM/16110371 & 2.
Note:	Access road based on dwg. CDSurvey DCM/16110371 & 2.
Note:	Existing landscape and Root Protection Area based on Patrick Stileman LTD Tree Constraints Plan dwg DS08071601.02
Note:	Landscape to be referred to Landscape Architects' drawings.

REVISIONS		
A	Existing SW fence to be removed. New fence line along Unit 5 SW footpath and Car Park/Service Yard added.	12.06.17
B	Amended for town planning Eco buffer levels amended. Gabion wall added.	08.08.17
C		08.09.17

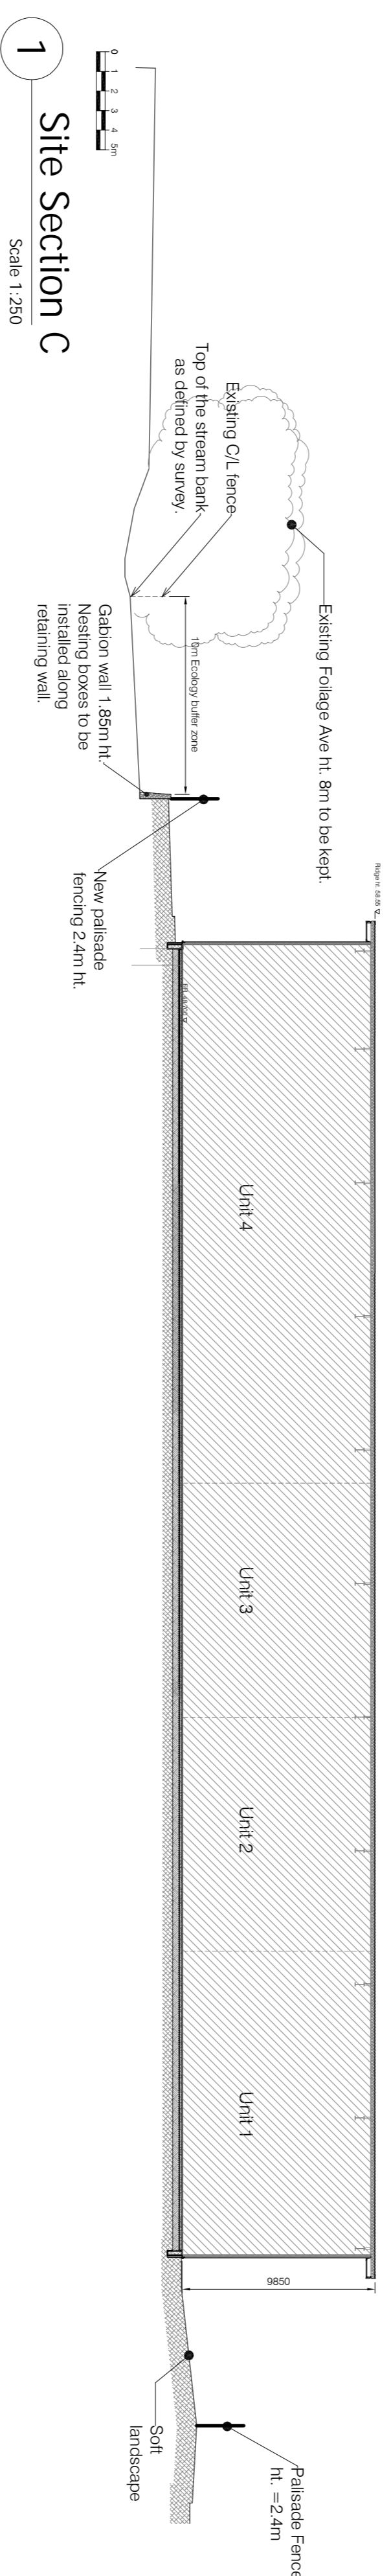

Planning Issue

CLIENT
Blakelands LLP

DRAWING NO.
865/B/010C

PROJECT
Princes Business Centre
Summerleys Road

SCALE
1:200@a2

DATE
26.04.17

DESIGNER
JSS

CHECKED
DRANN

DATE
26.04.17

FOR APPROVAL
JSS

FOR CONSTRUCTION
AS BUILT

THESE DRAWINGS ARE THE PROPERTY OF D.C.M. PARTNERSHIP AND ARE NOT TO BE REPRODUCED OR USED IN ANY MANNER WITHOUT THE WRITTEN PERMISSION OF D.C.M. PARTNERSHIP.

THE D.C.M. PARTNERSHIP ARCHITECTS AND PROJECT MANAGERS
100, THE SQUARE, WIMBORNE, DORSET, BH15 2JG
TELEPHONE 01204 238288 FAX/EMAIL 01204 238289
EMAIL: DCM@DCMPARTNERSHIP.COM

the D.C.M. Partnership

ISSUE
DATE
1:200@A2
26.04.17

REVISIONS

This drawing is protected by copyright. All rights reserved. No part of this drawing may be reproduced or used in any manner without the written permission of the architect or copyright owner. Do not scale.