


UNIT 1

UNIT 2


UNIT 3

UNIT 4


APPROACH ELEVATION 1:150  
(SEE DRAWING P05 FOR 1:100 ELEVATION)

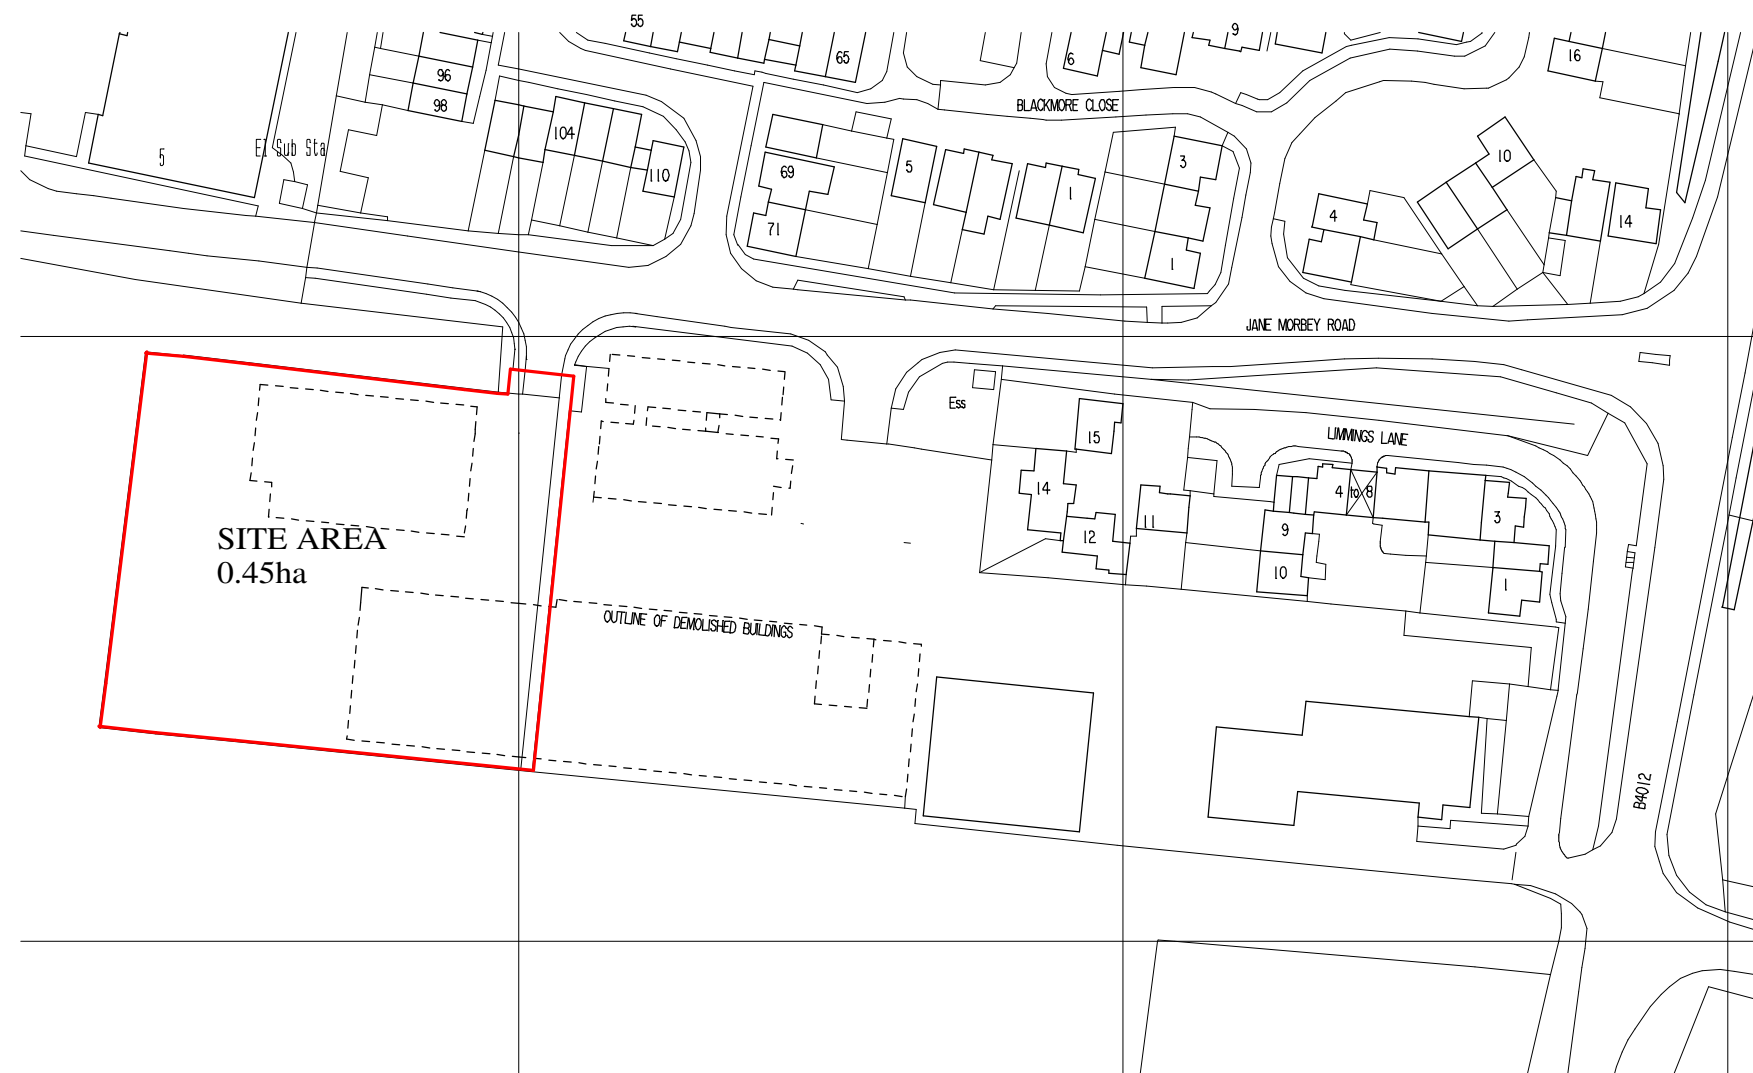

SITE LOCATION 1:1250

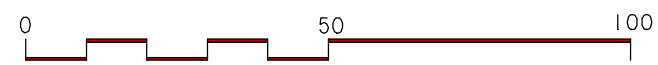

SCALE BAR FOR SITE LOCATION

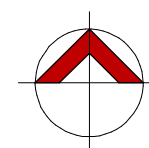

REVISION/DATE	DESCRIPTION	INITIALS
A / 11.01.12	SITE BOUNDARY MODIFIED TO ABUT HIGHWAY LAND	ST

**architects** **hall needham associates LLP**

PROJECT:	PHOENIX COURT OFFICES, THAME PARK ROAD, THAME		
CLIENT:	BLAKELANDS LLP		
DRAWING:	SITE LOCATION, APPROACH ELEVATION		
DRAWN BY:	ST	DATE: SEPT 11	SCALE: 1:1250, 1:150 @ A2
STATUS:	PLANNING	DRAWING No:	6444/P01

11.01.12  
  
 SUITE 2, KILLE HOUSE, CHINNOR ROAD, THAME, OXON, OX9 3NU  
 TEL: 01844 216841 :: FAX: 01844 216587 :: E-MAIL: arch@hna.co.uk  
 THAME OXON