
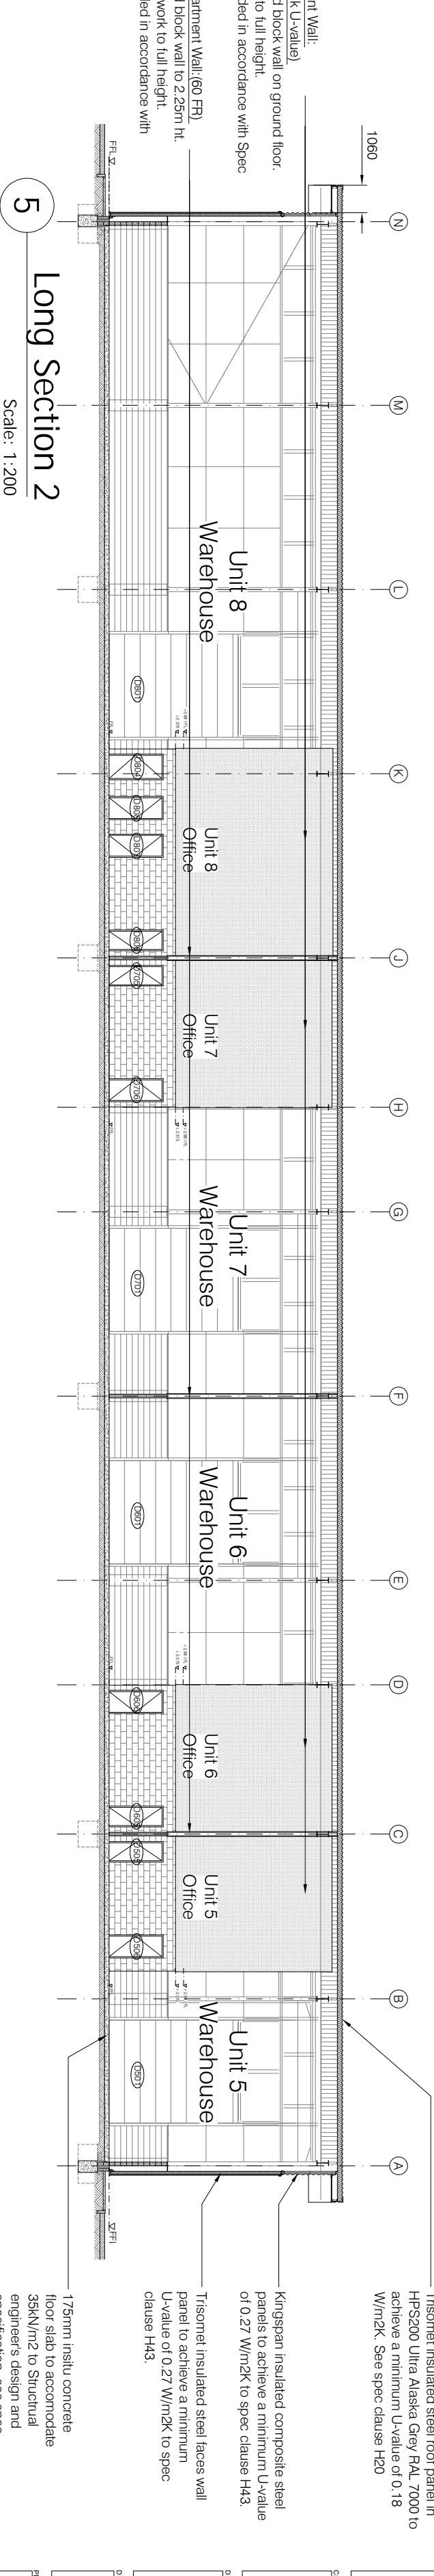
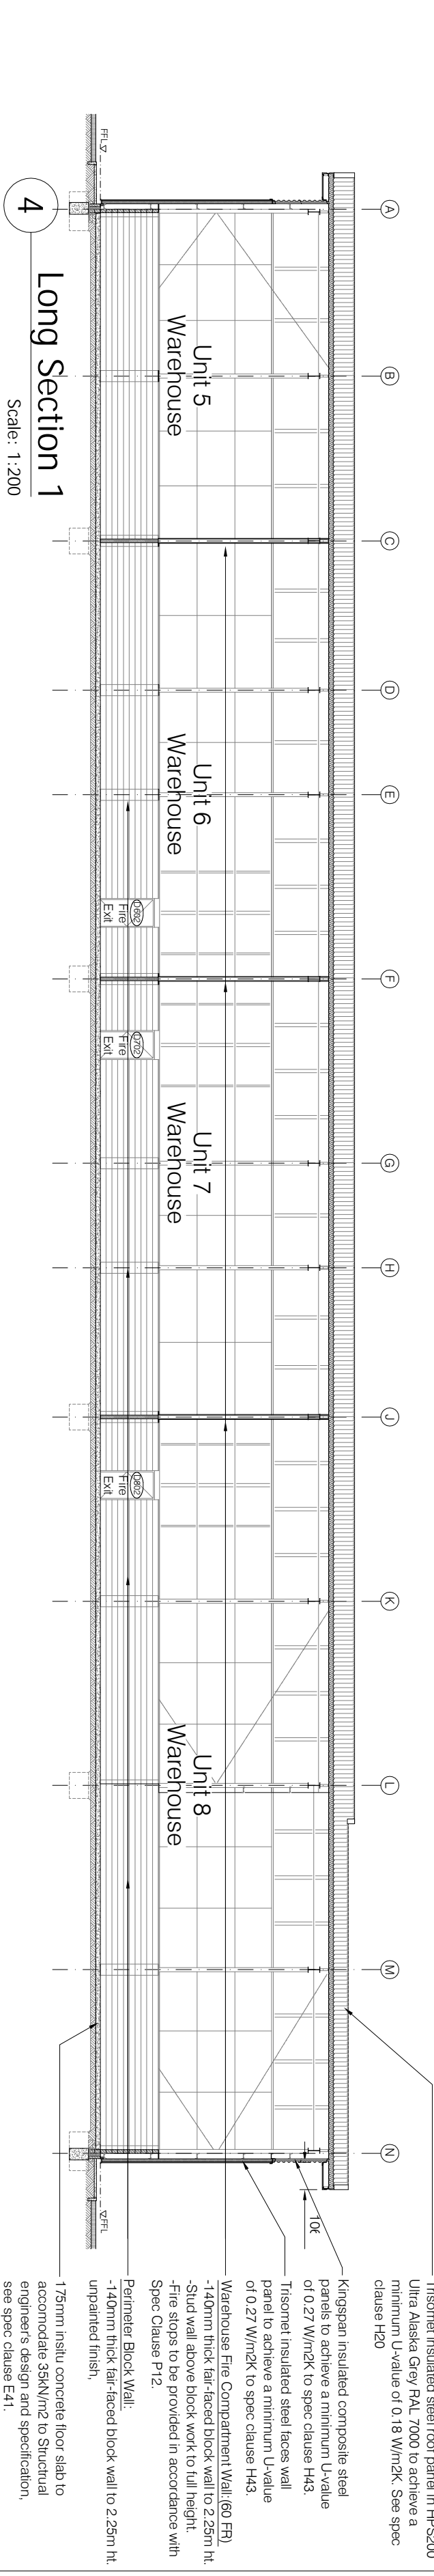


REVISIONS

NO.	REVISION	DATE
A	Design development revision, Revision to structural grid, 1FL increased by 170mm to engineer's comments. Unit numbering revised.	08/11/17
B	View no. 1&2 office walls revised to accommodate thermal insulation.	17/11/17

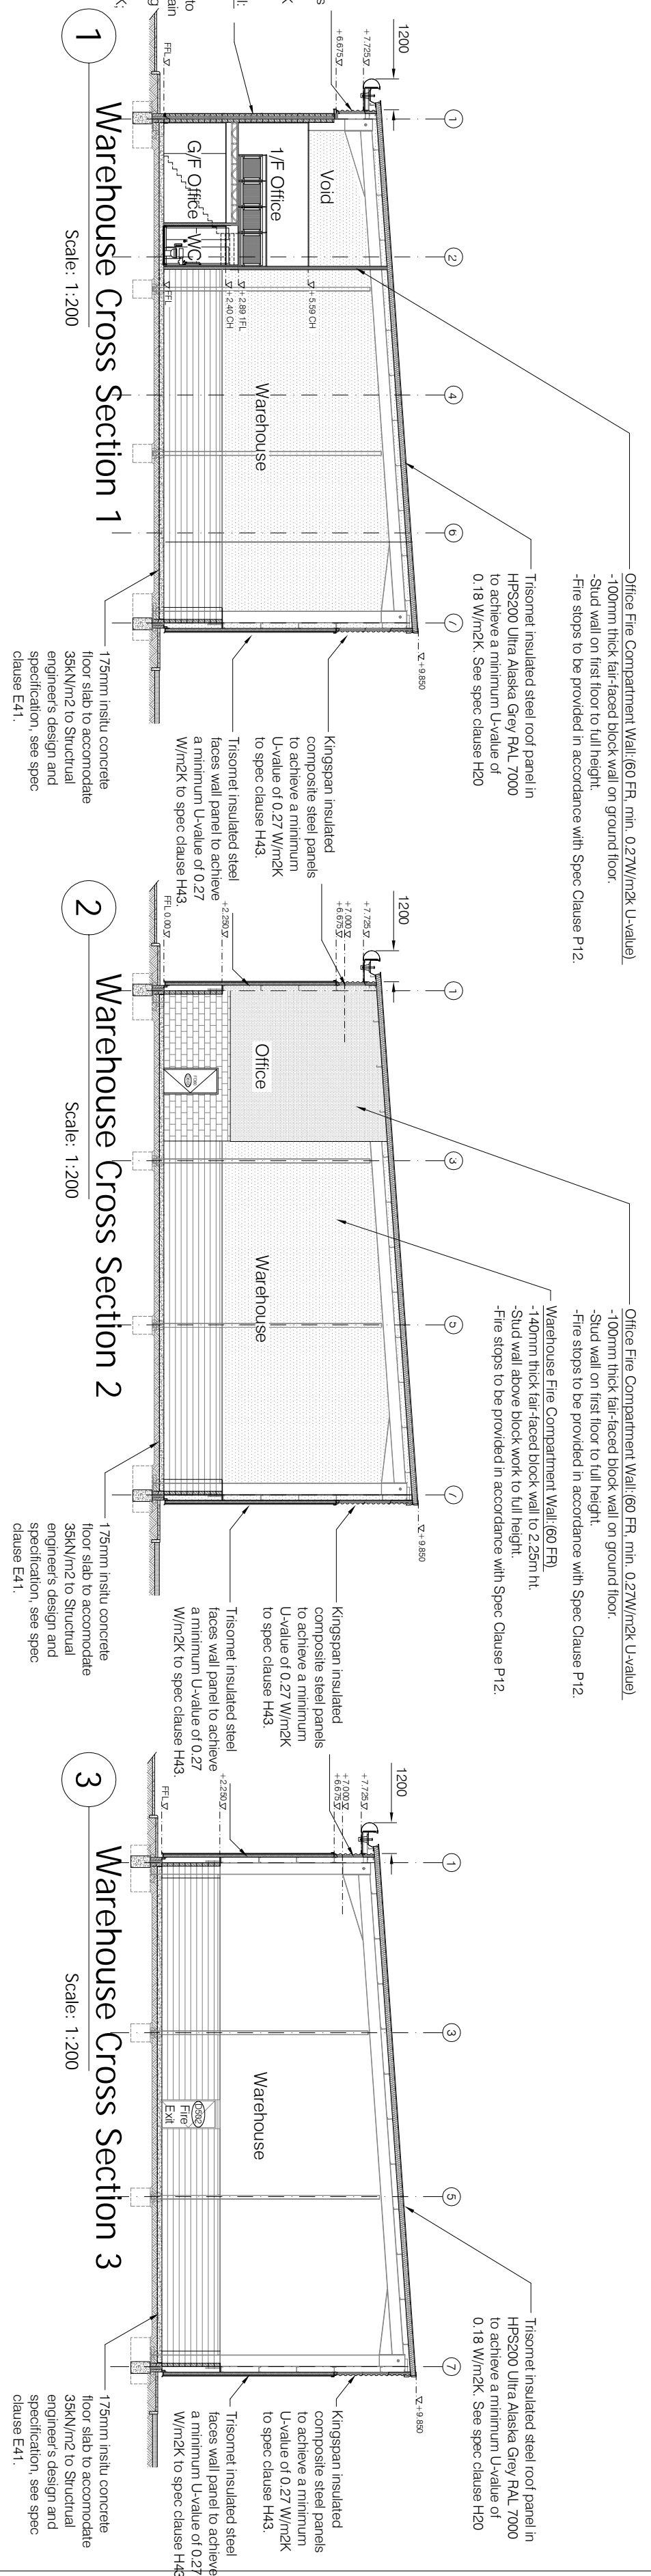

For Tender

D.C.M.
Partnership


Blakelands LLP

Unit 5-8
Sections

865/C/502B

Pinces Business
Centre
Summerleys Road


DATE: 19/10/17

DESIGNER: JSS

PROJECT: 865/C/502B


ISSUED FOR APPROVAL	DRAWN	CHECKED
FOR CONSTRUCTION	JSS	
AS SHOWN		